

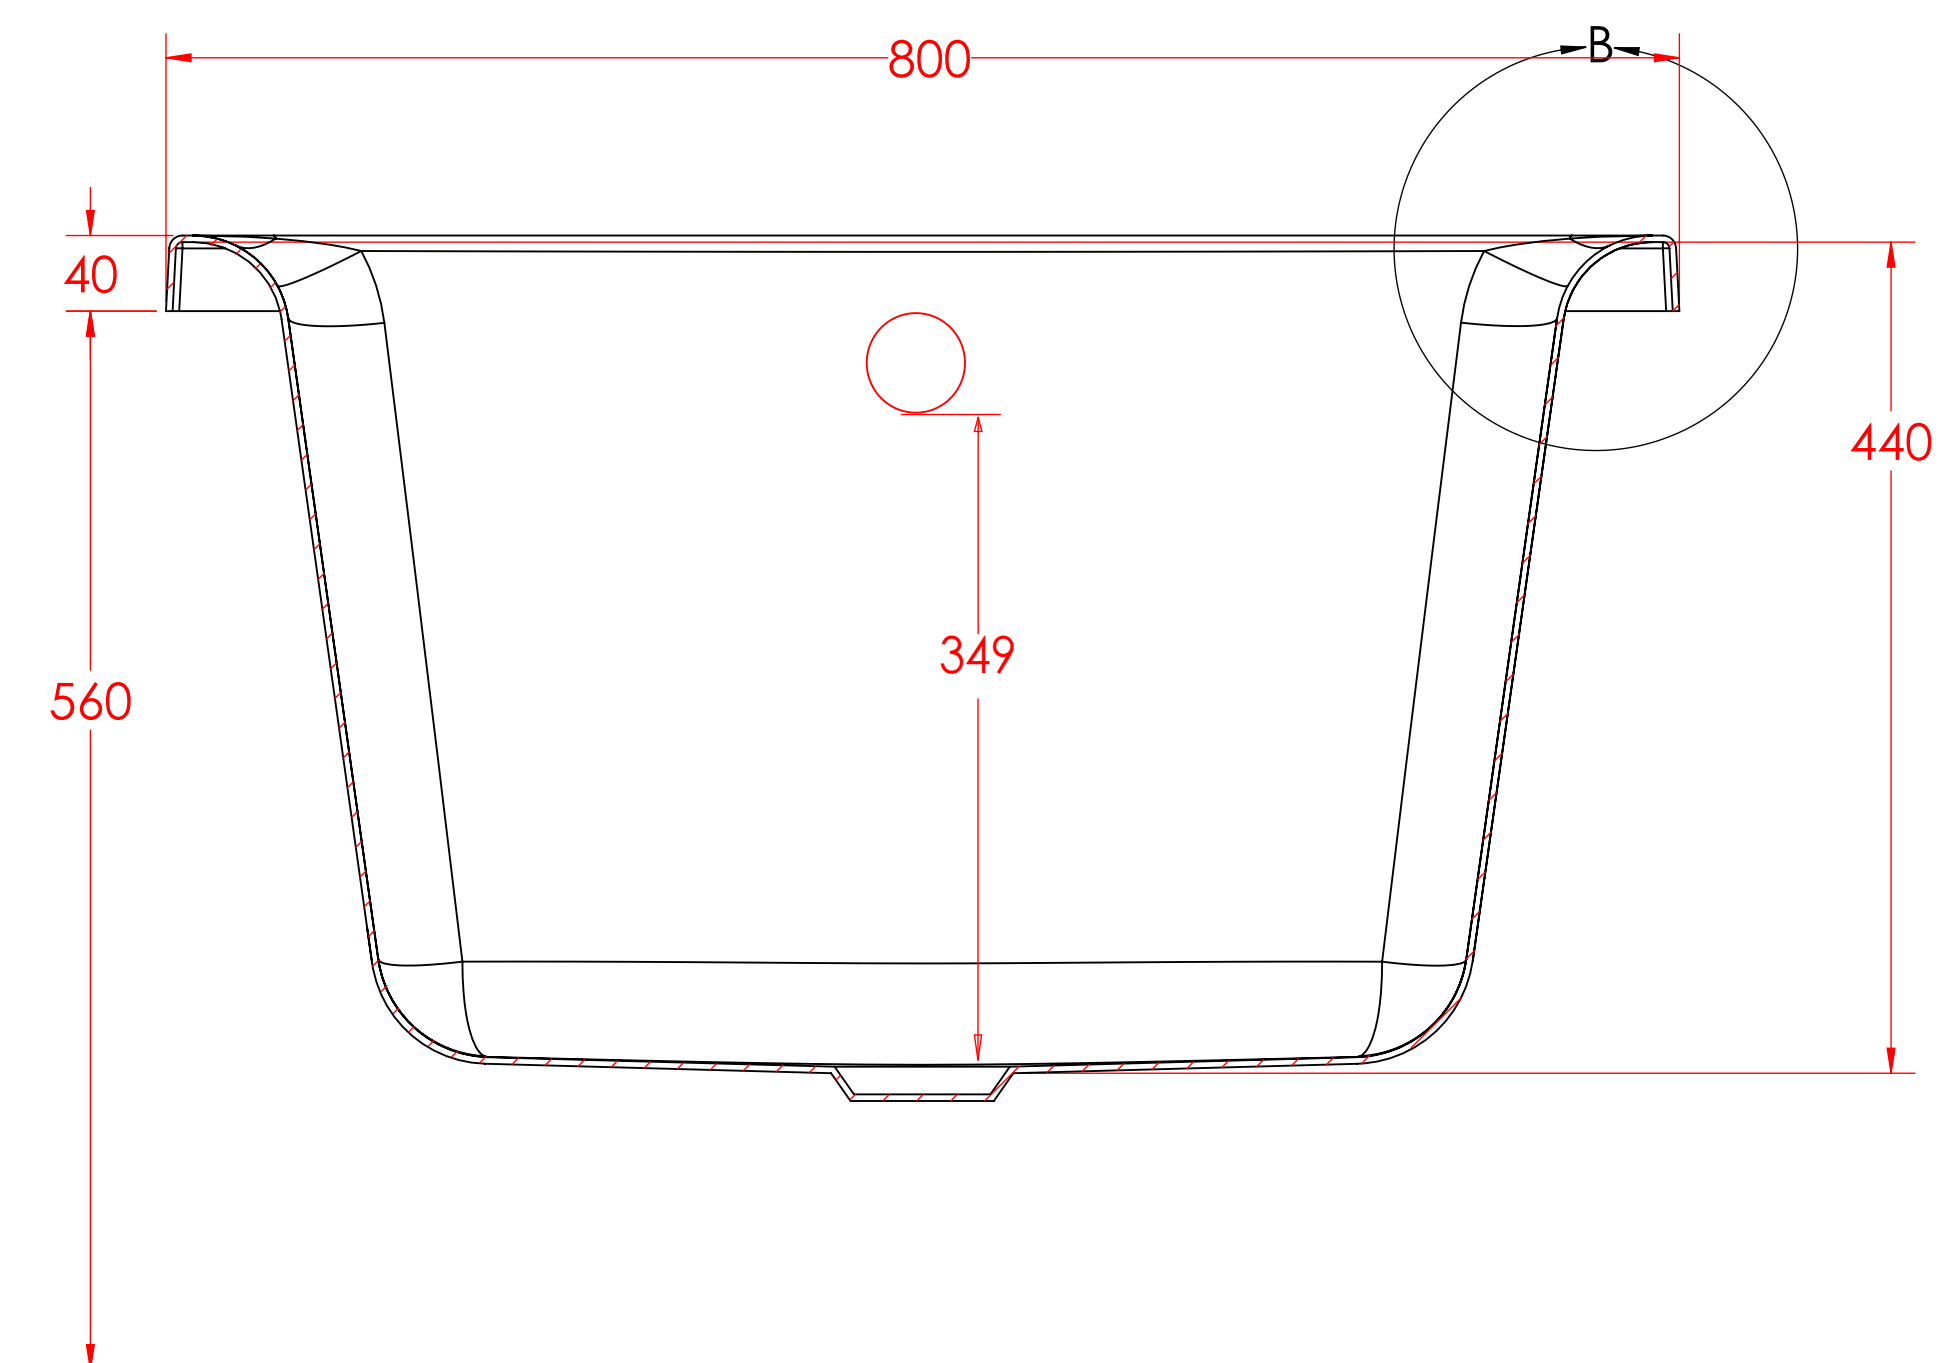
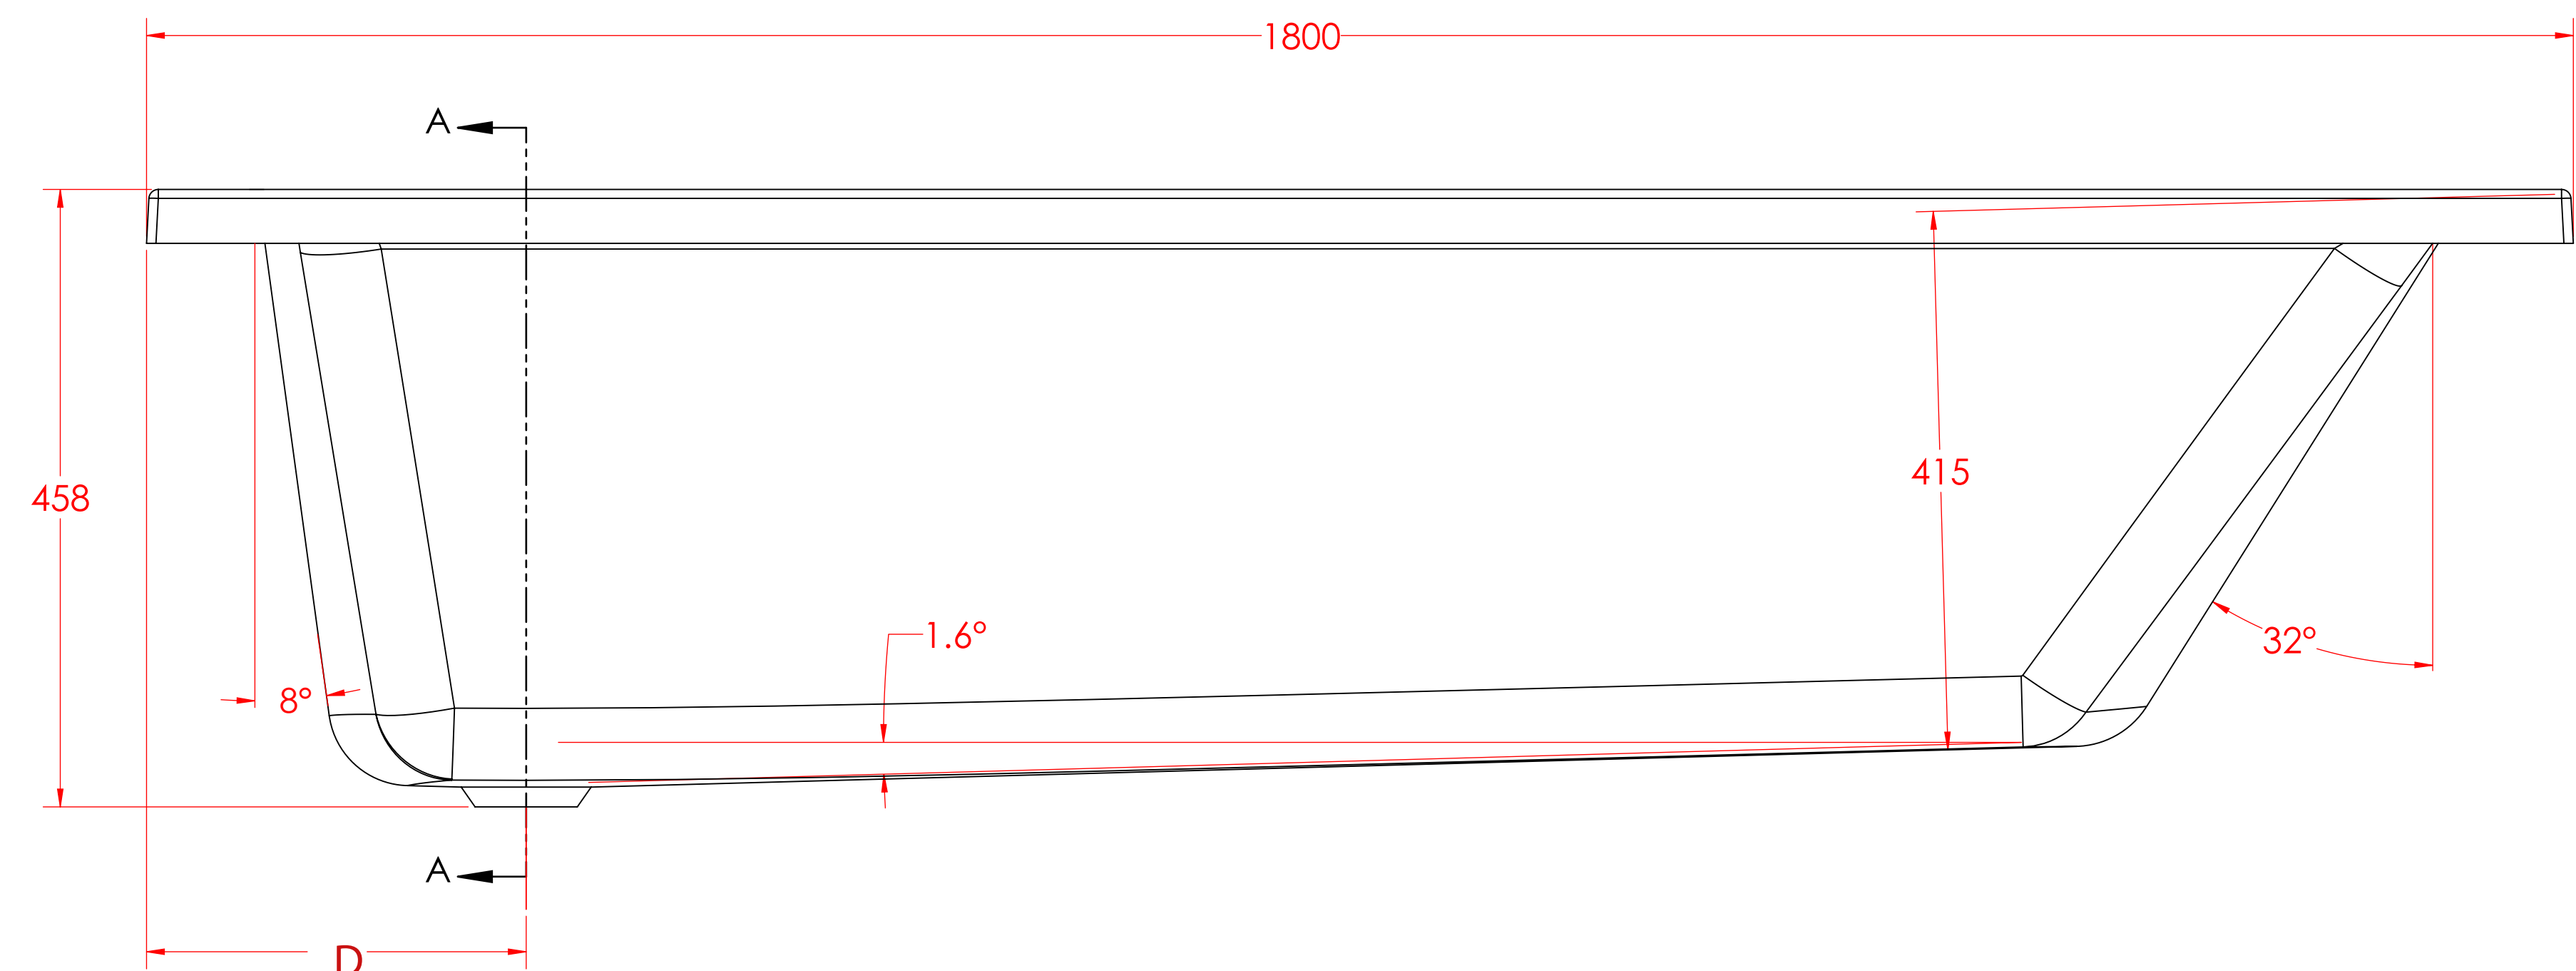


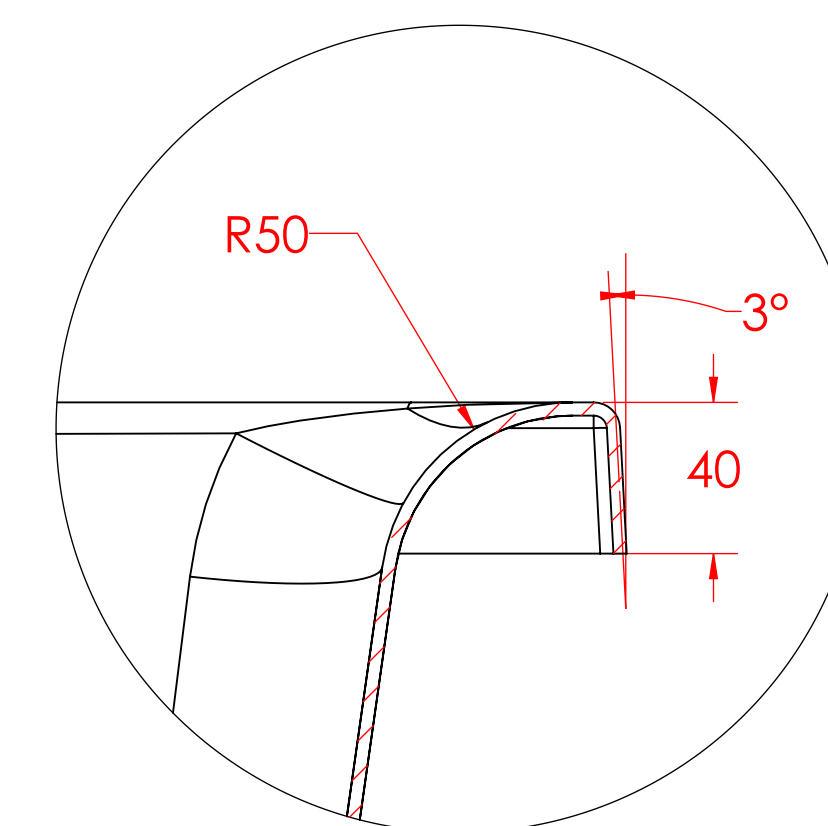

SECTION A-A
SCALE 1 : 4

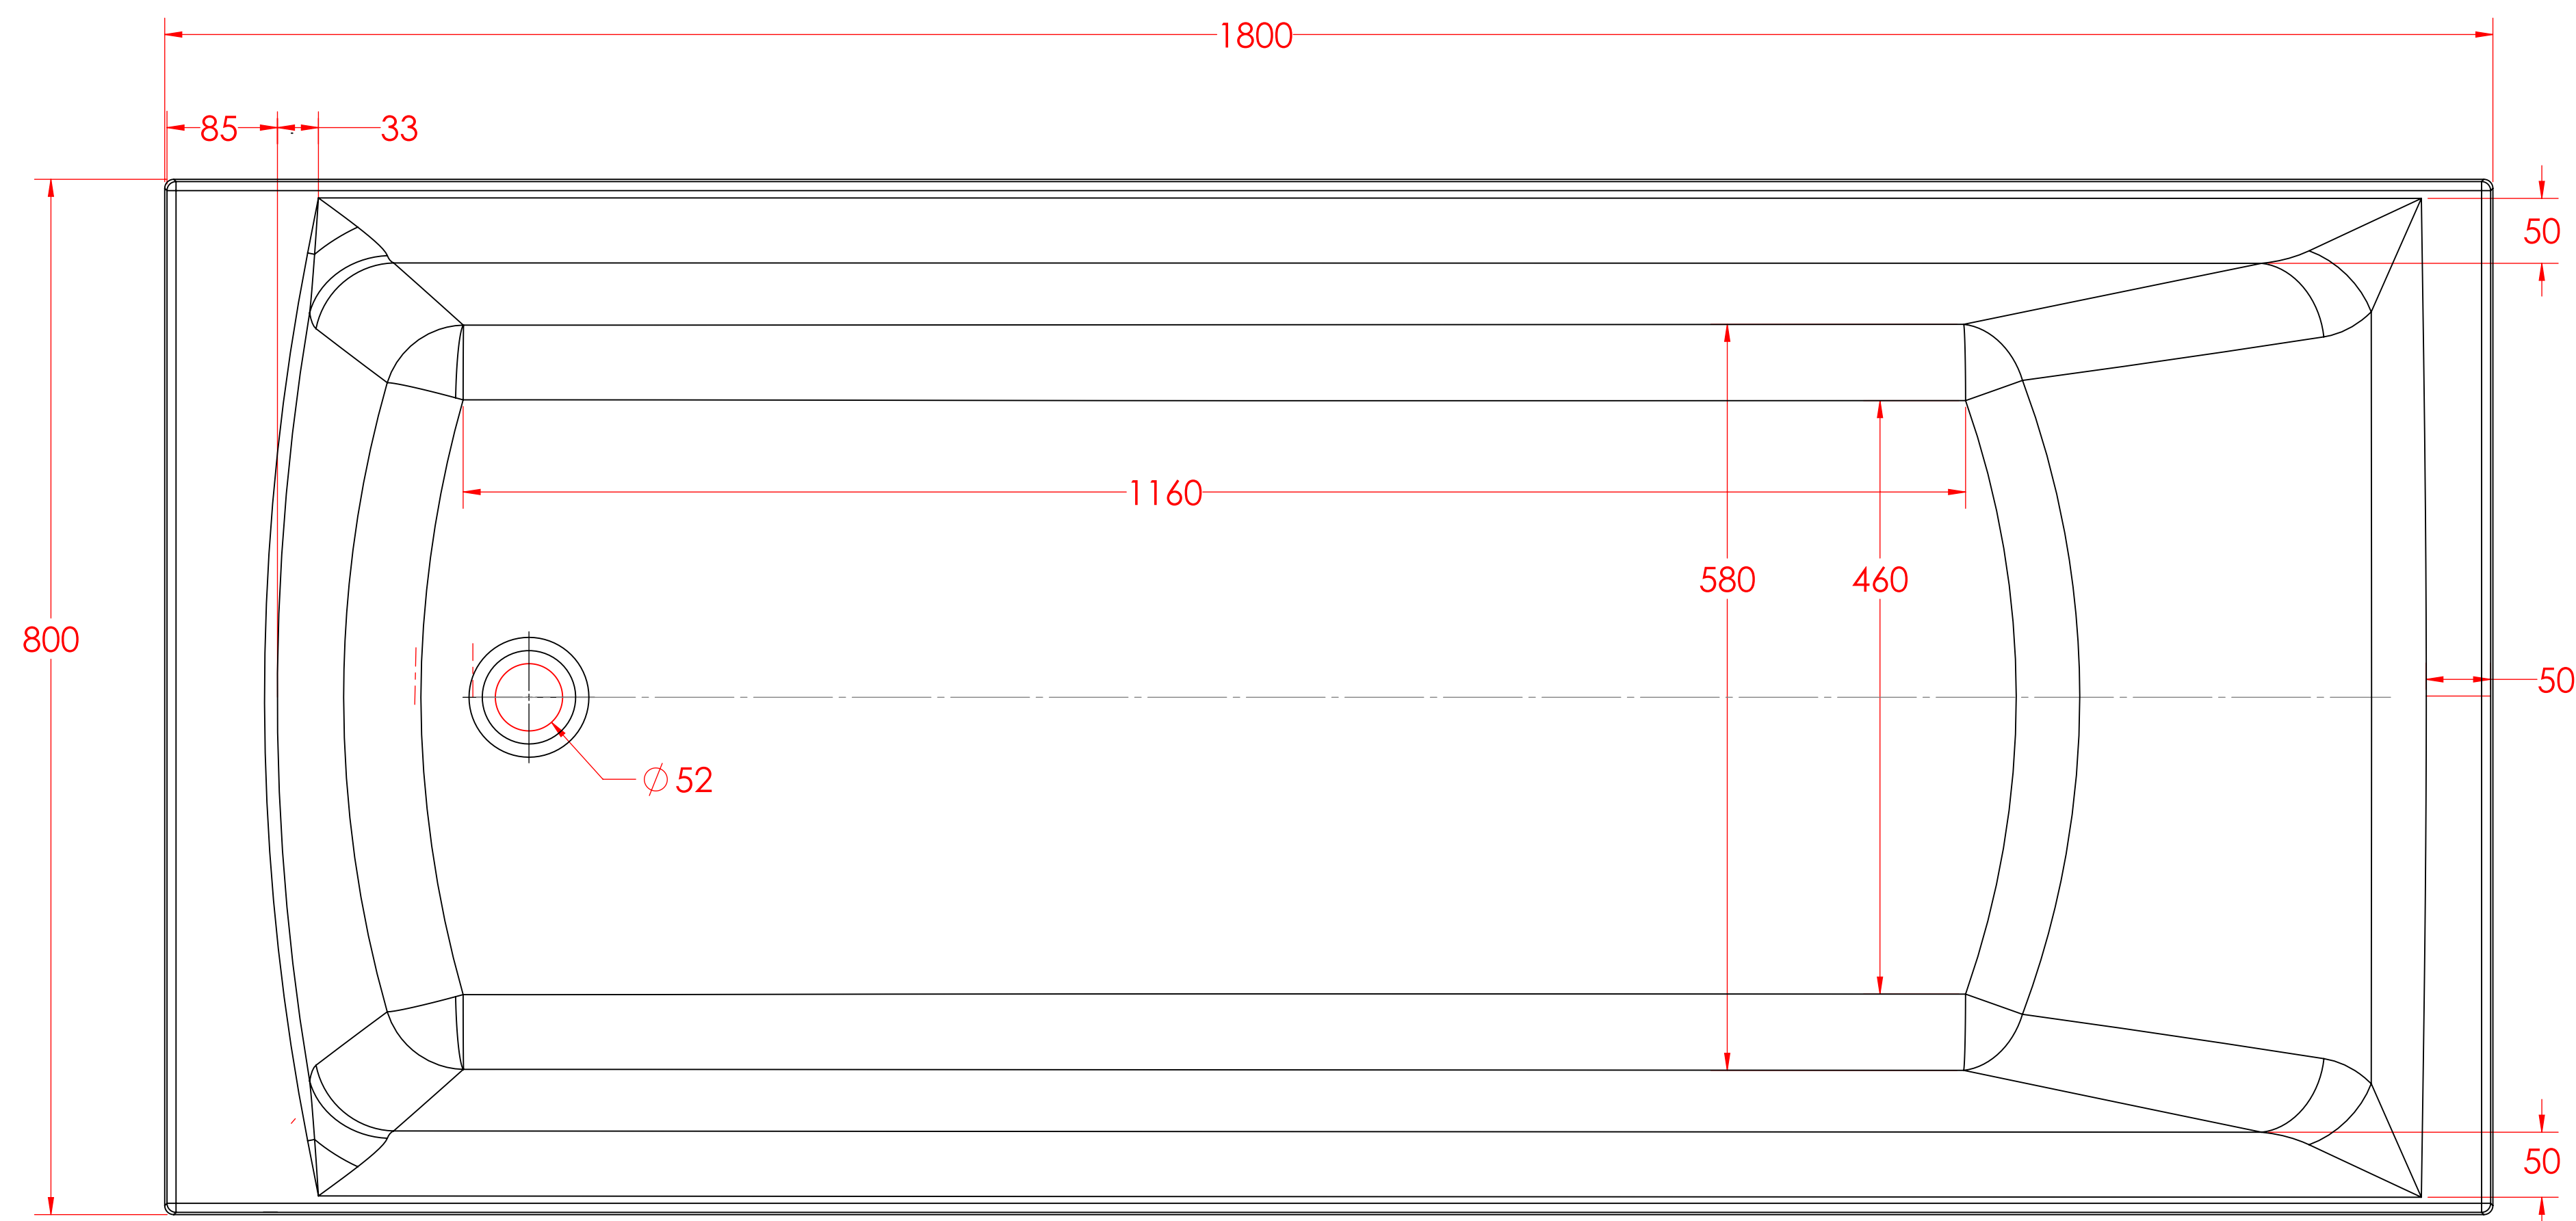

DETAIL B
SCALE 1 : 2