

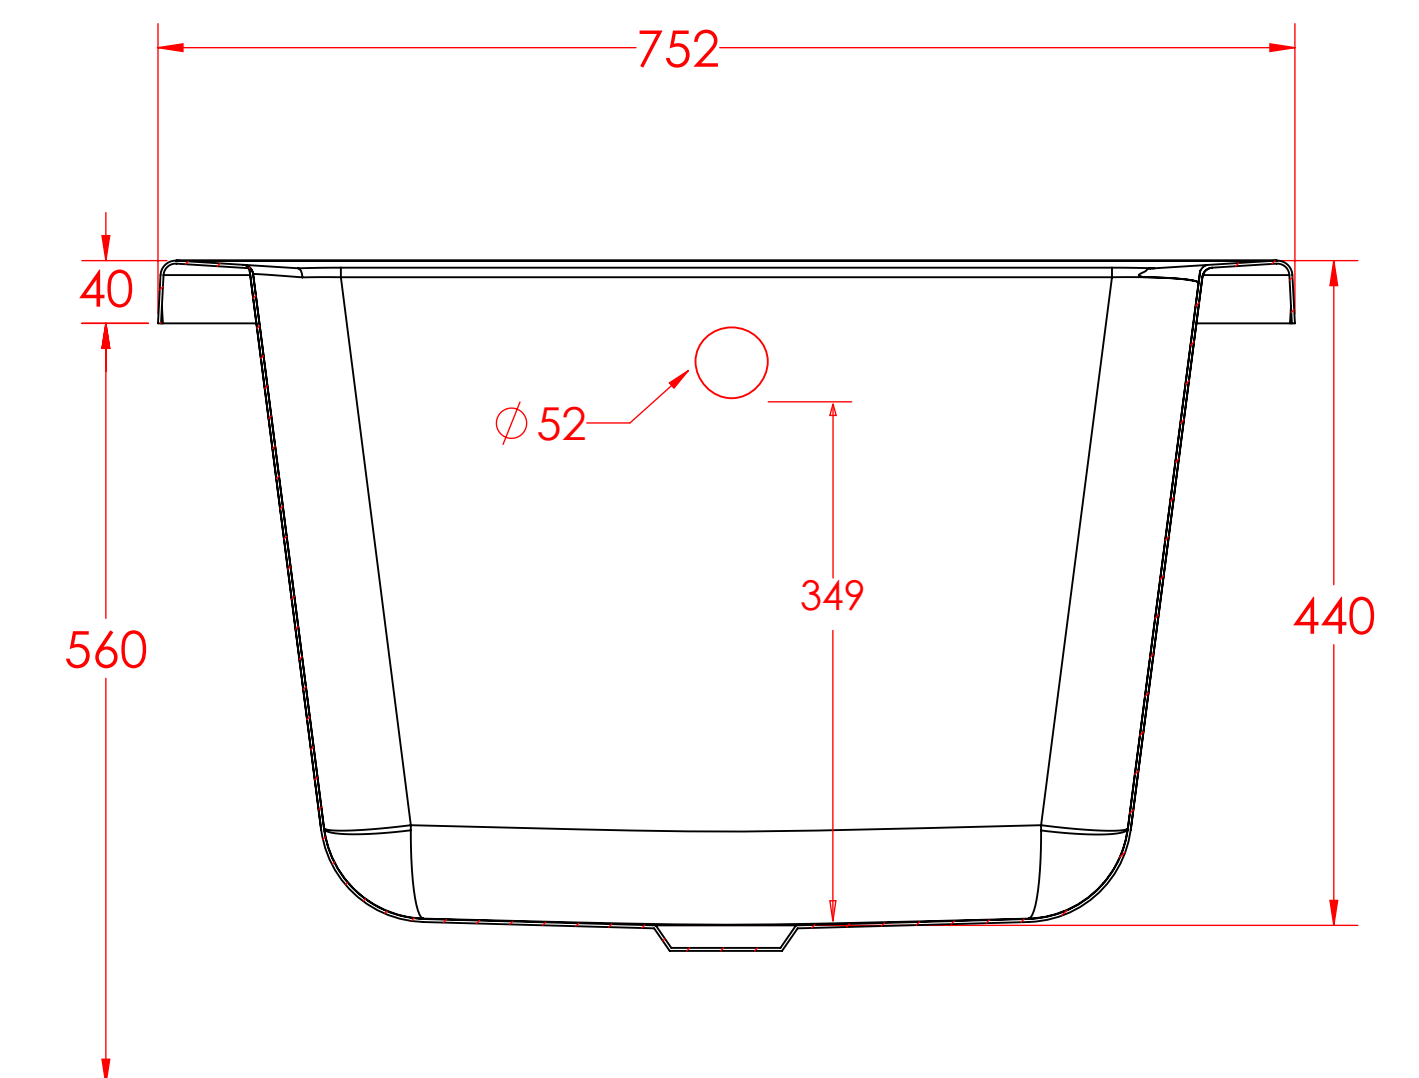
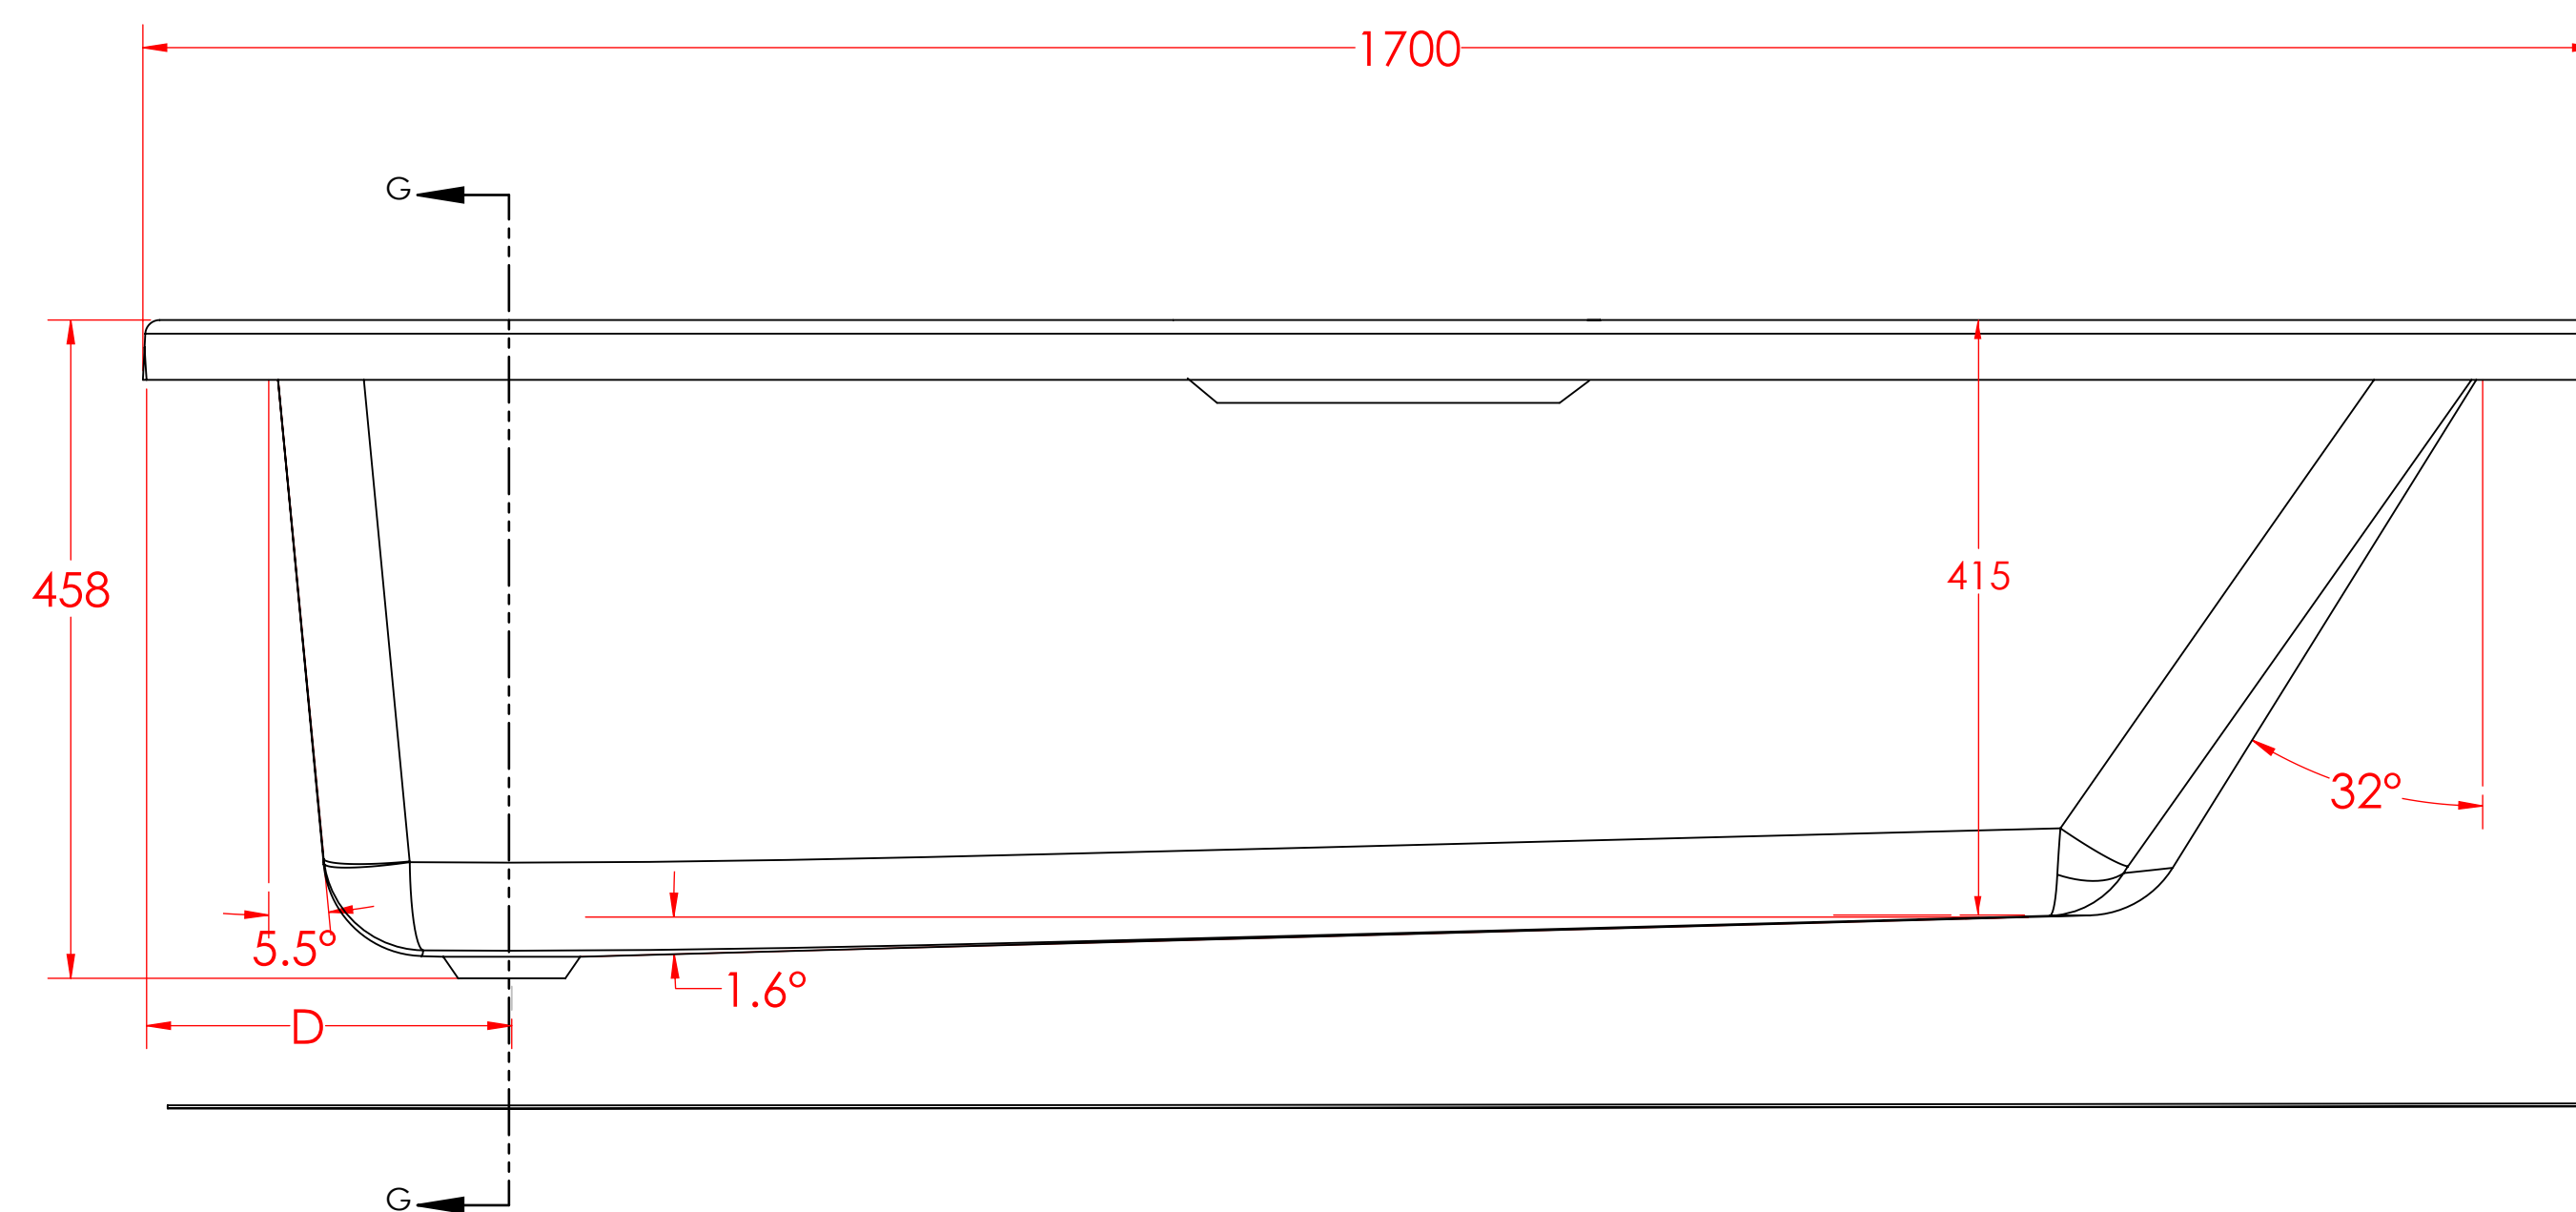


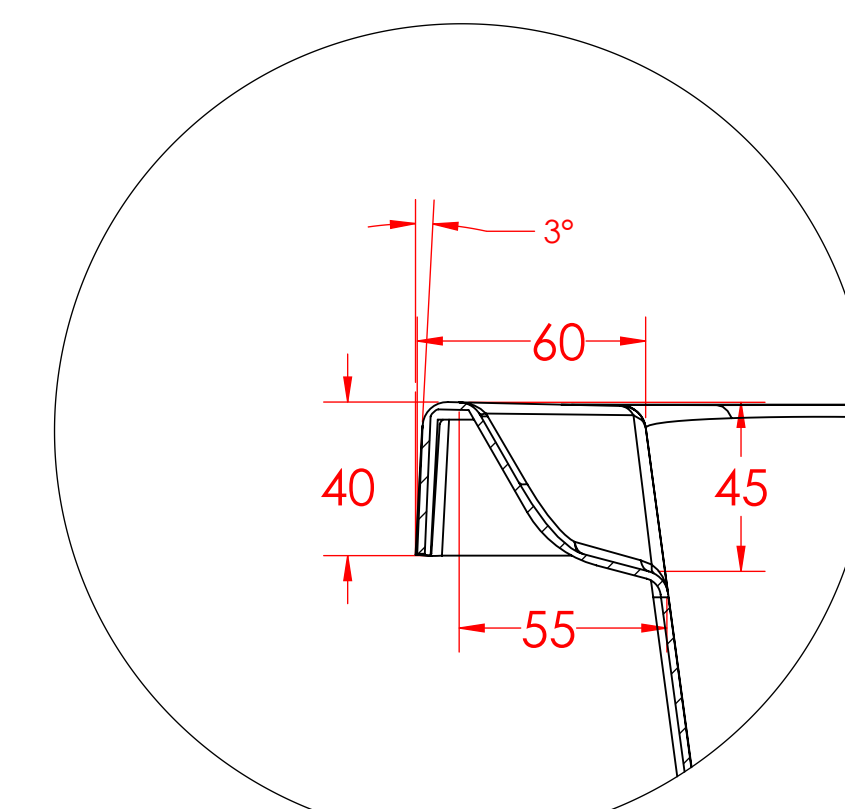

SECTION G-G
SCALE 1 : 5

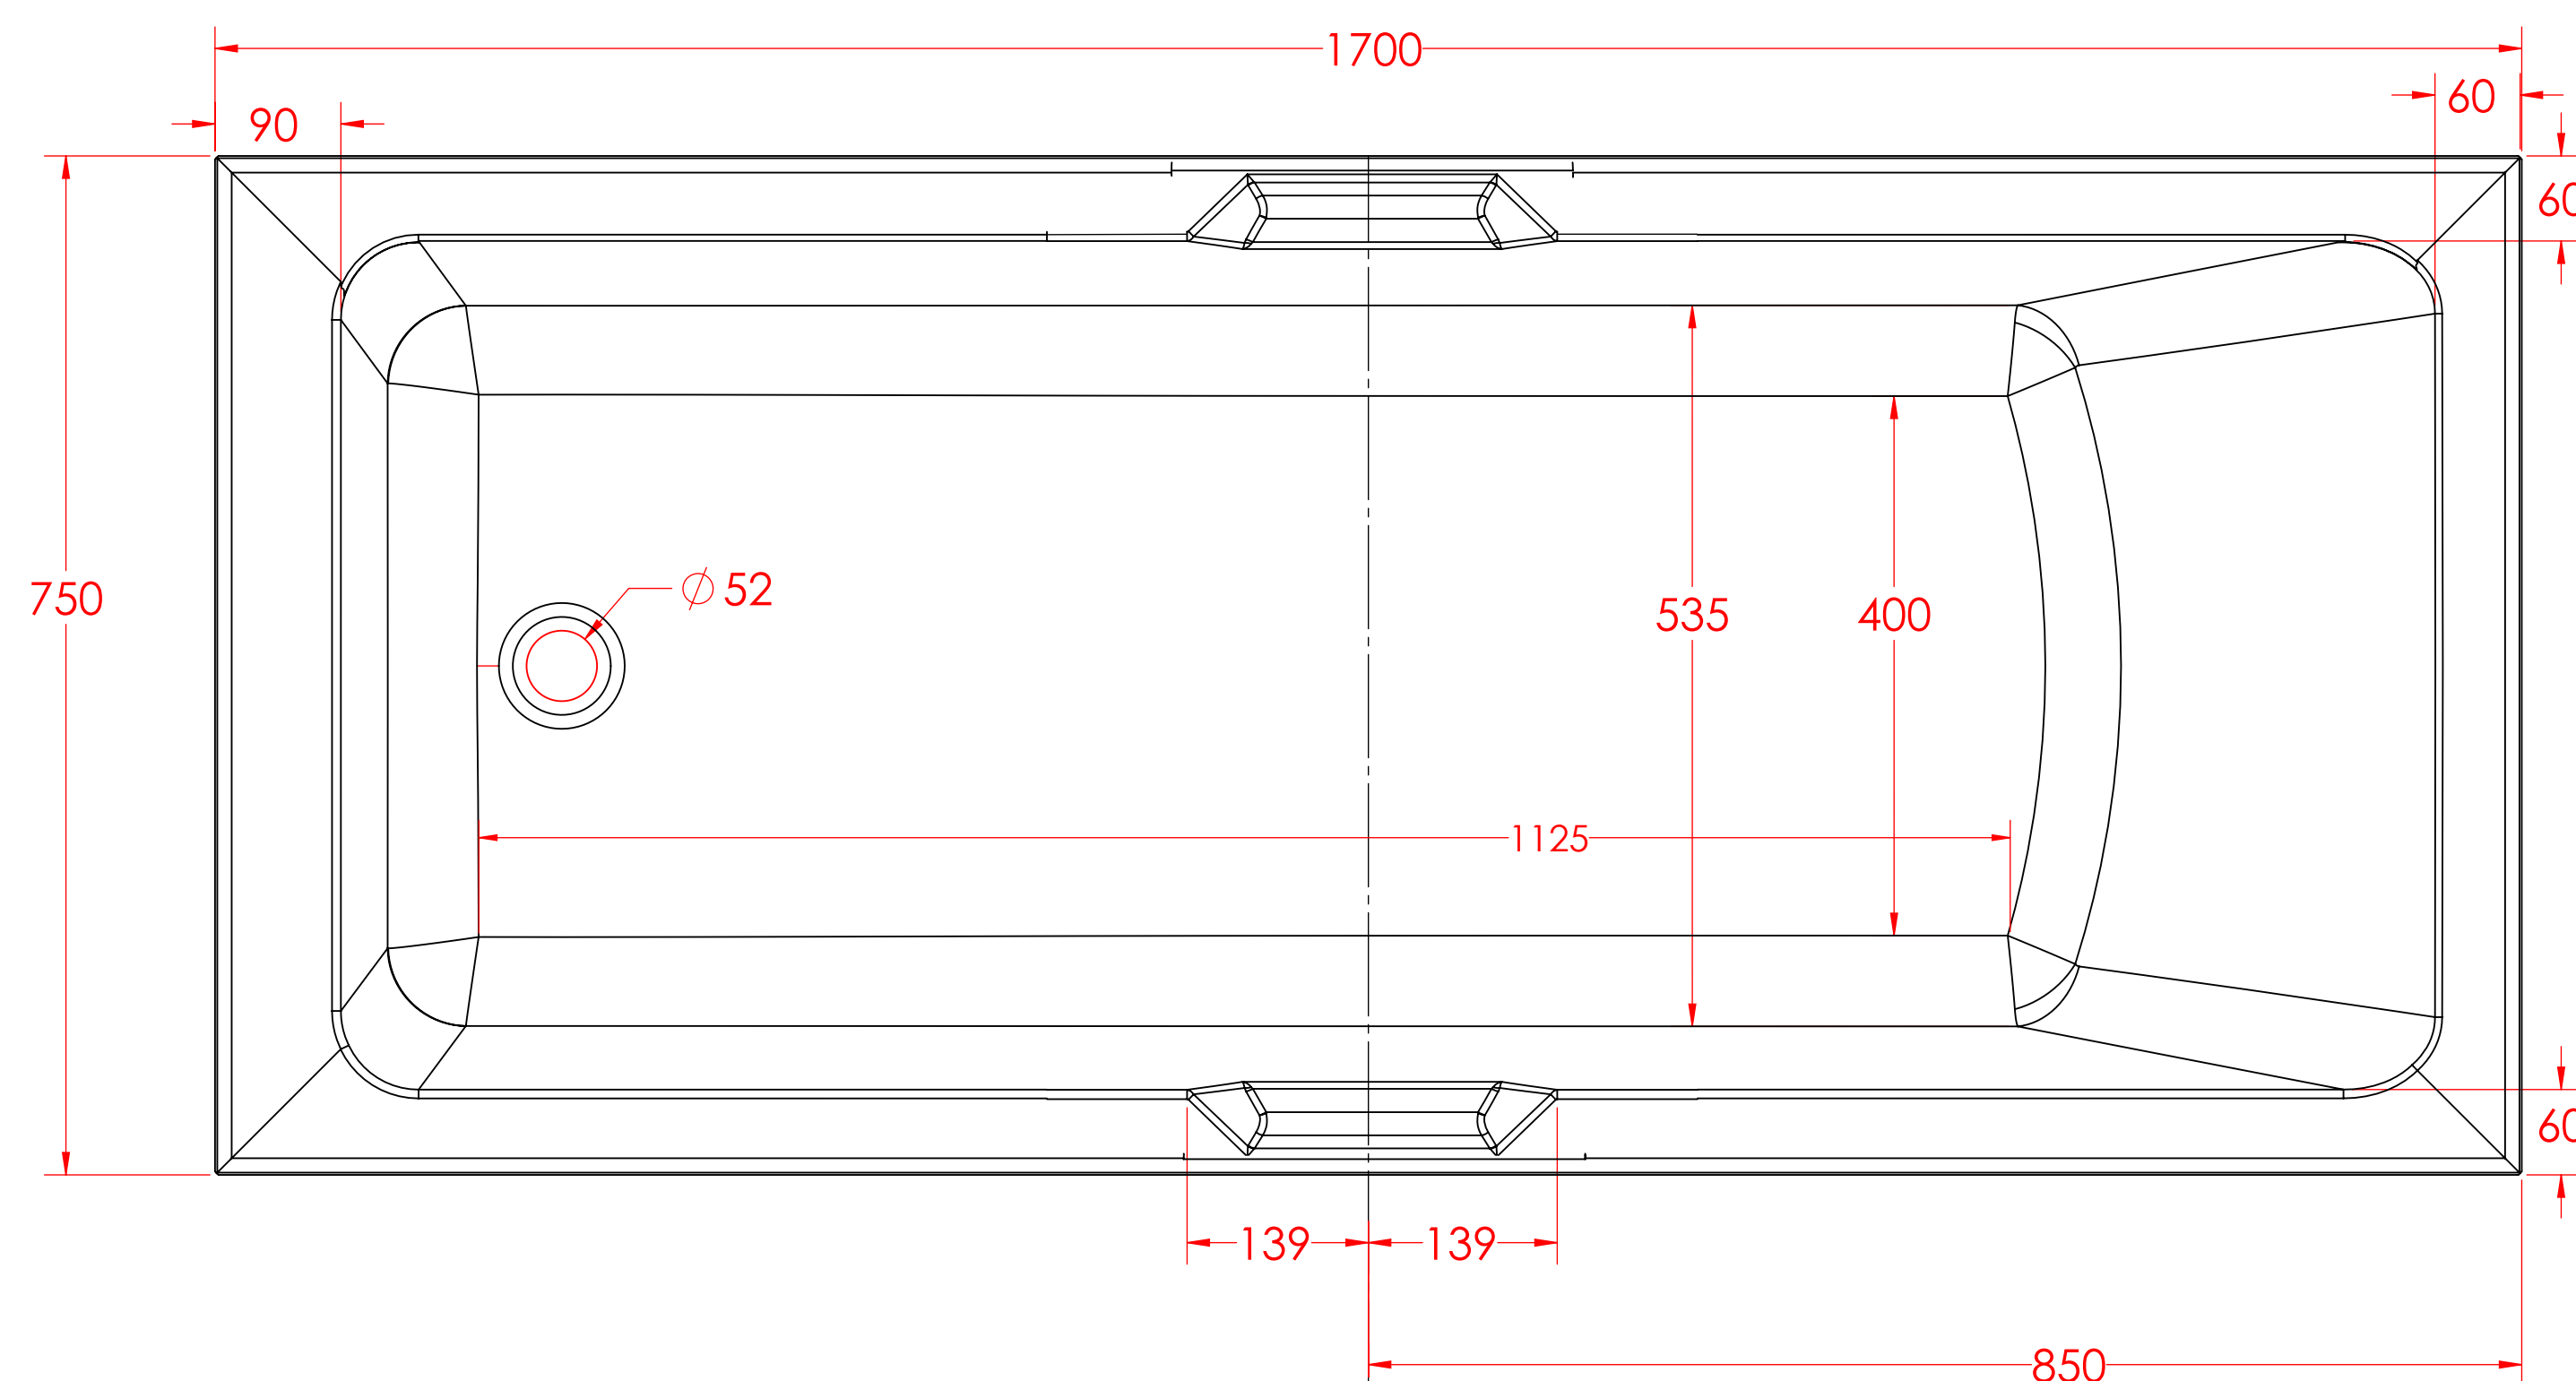

DETAIL B
SCALE 1 : 2