

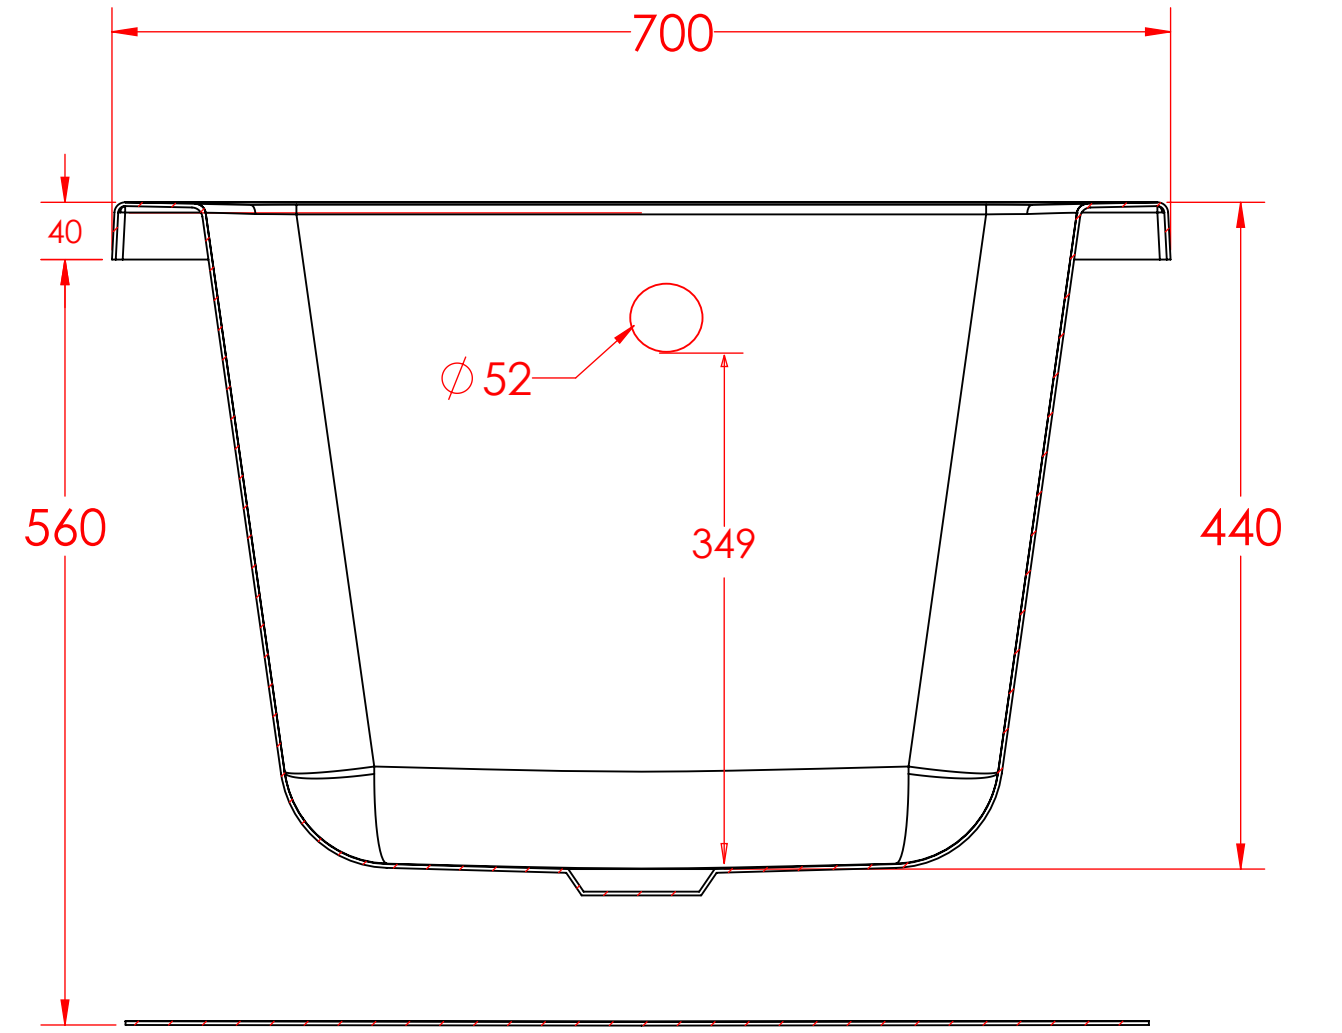
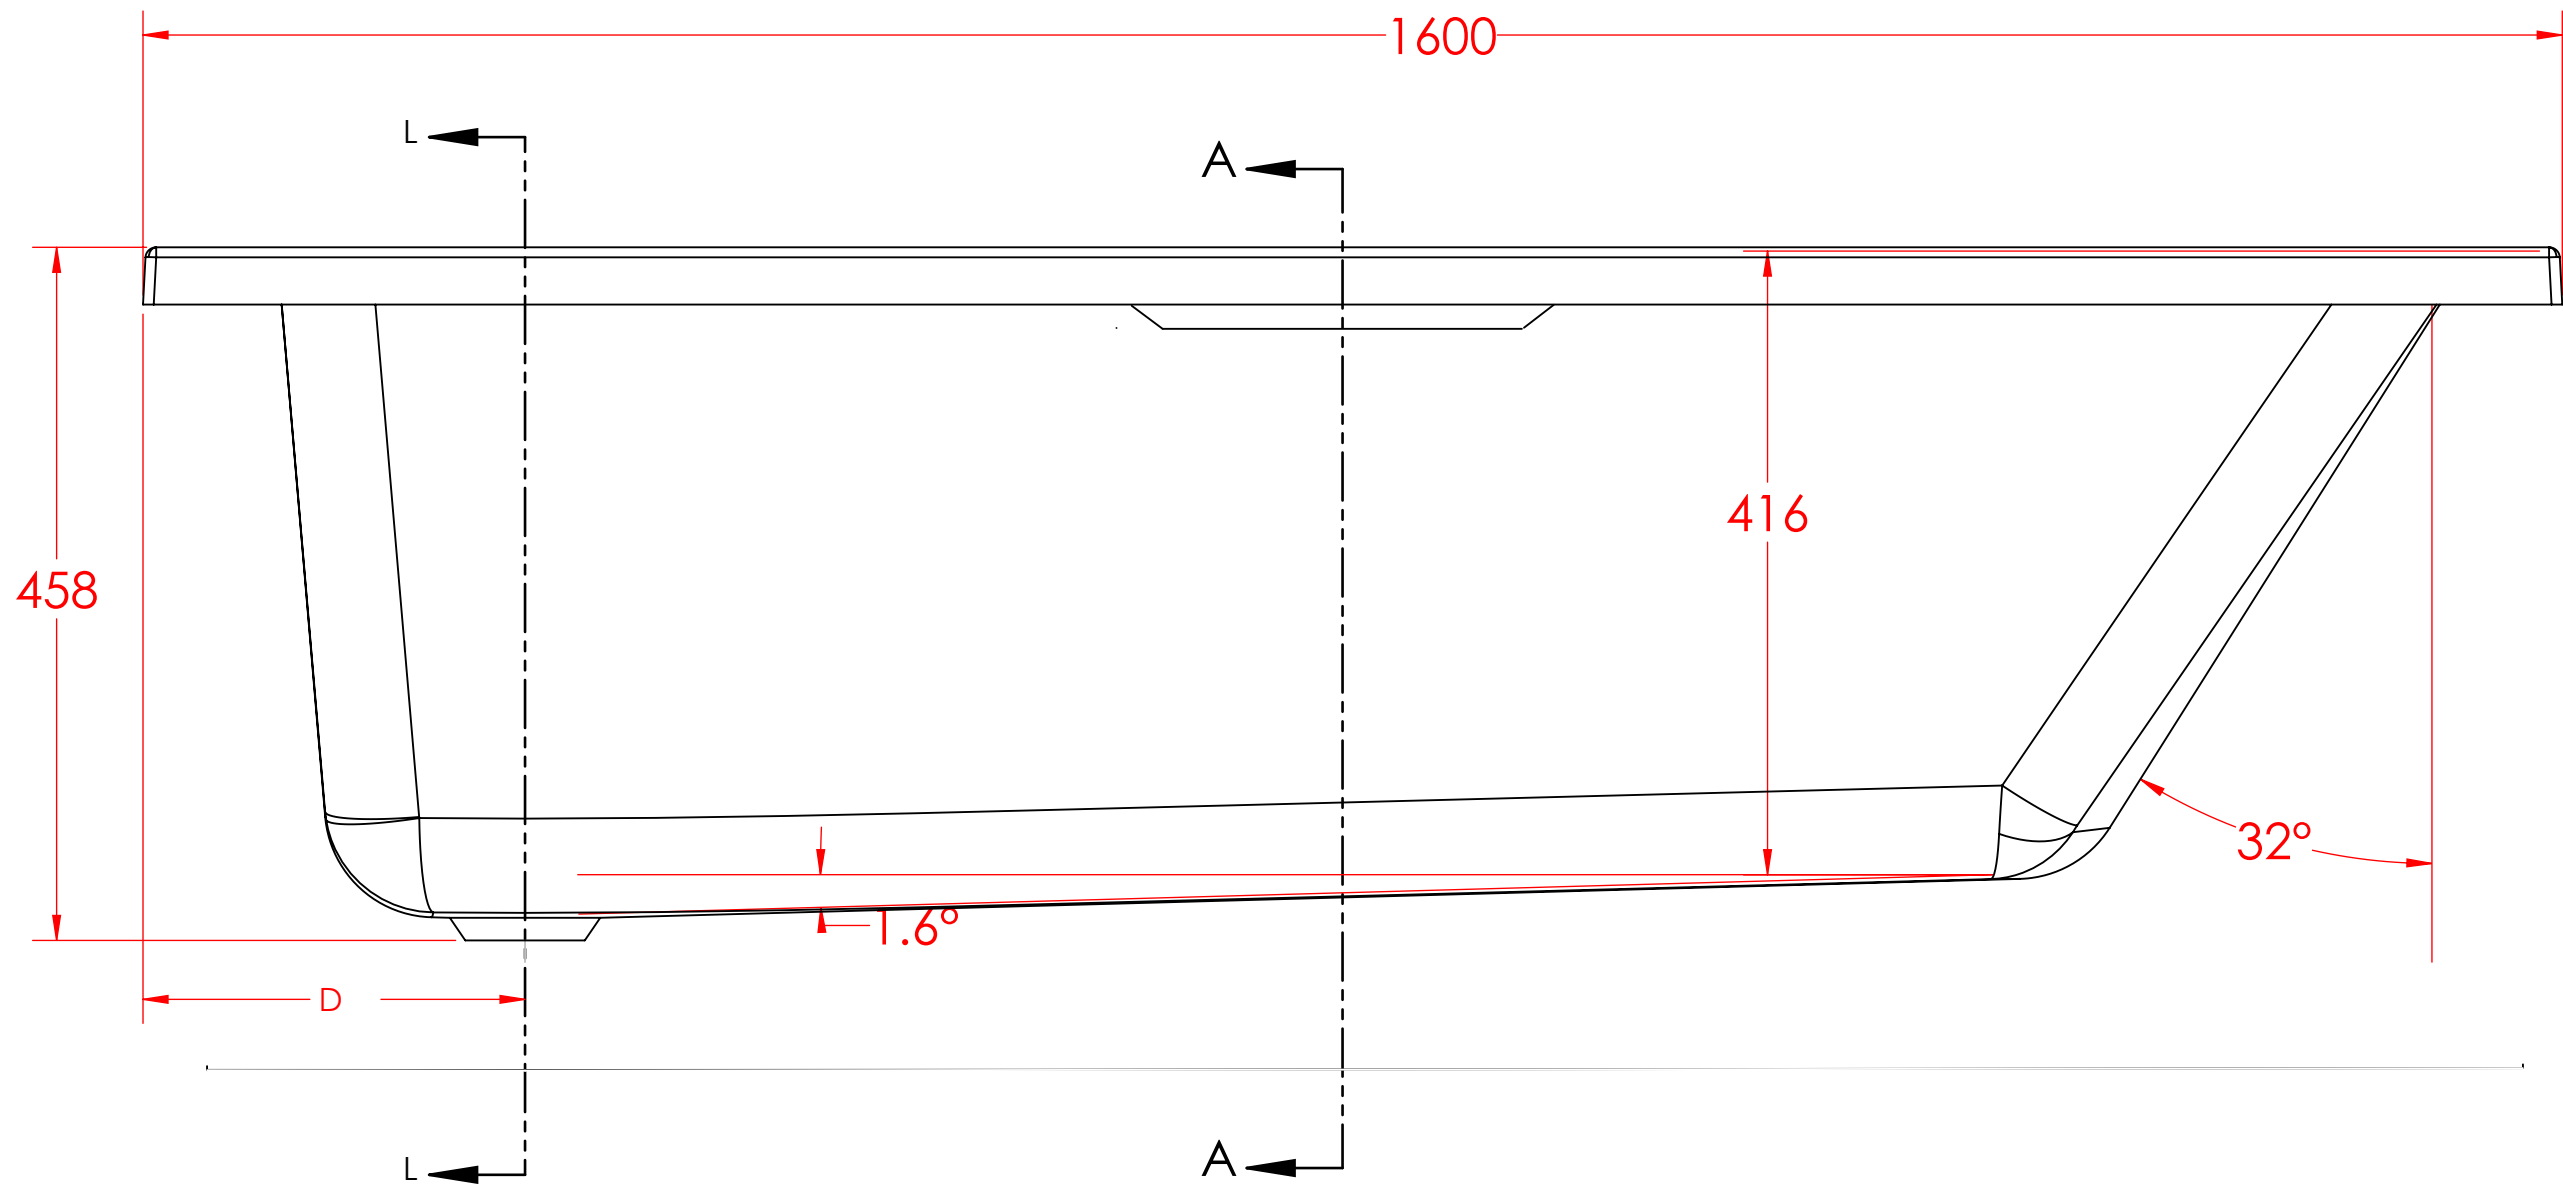


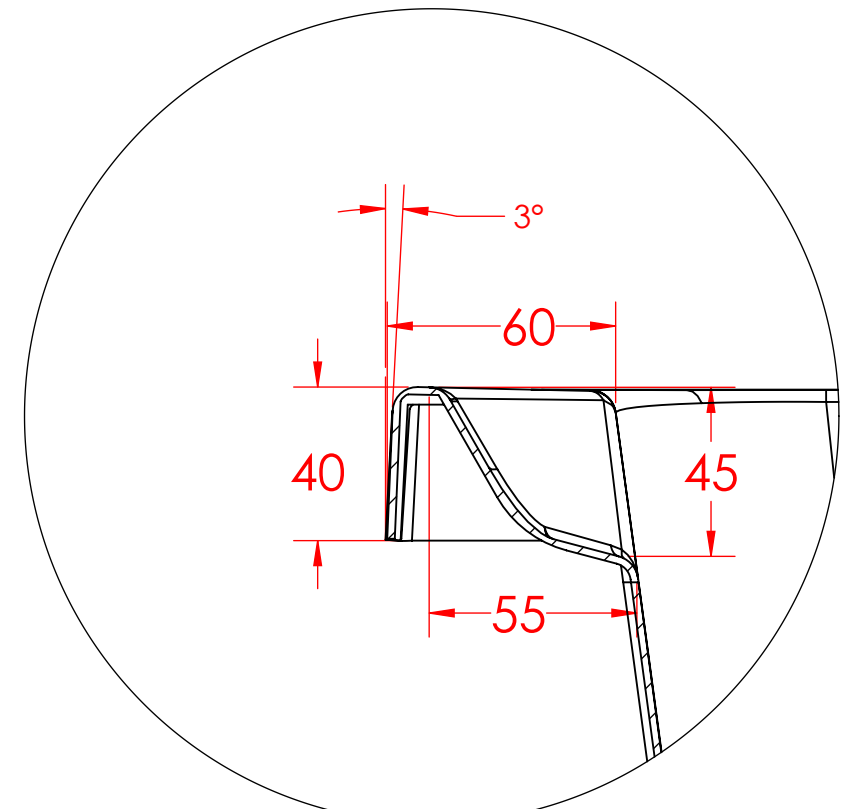

SECTION L-L

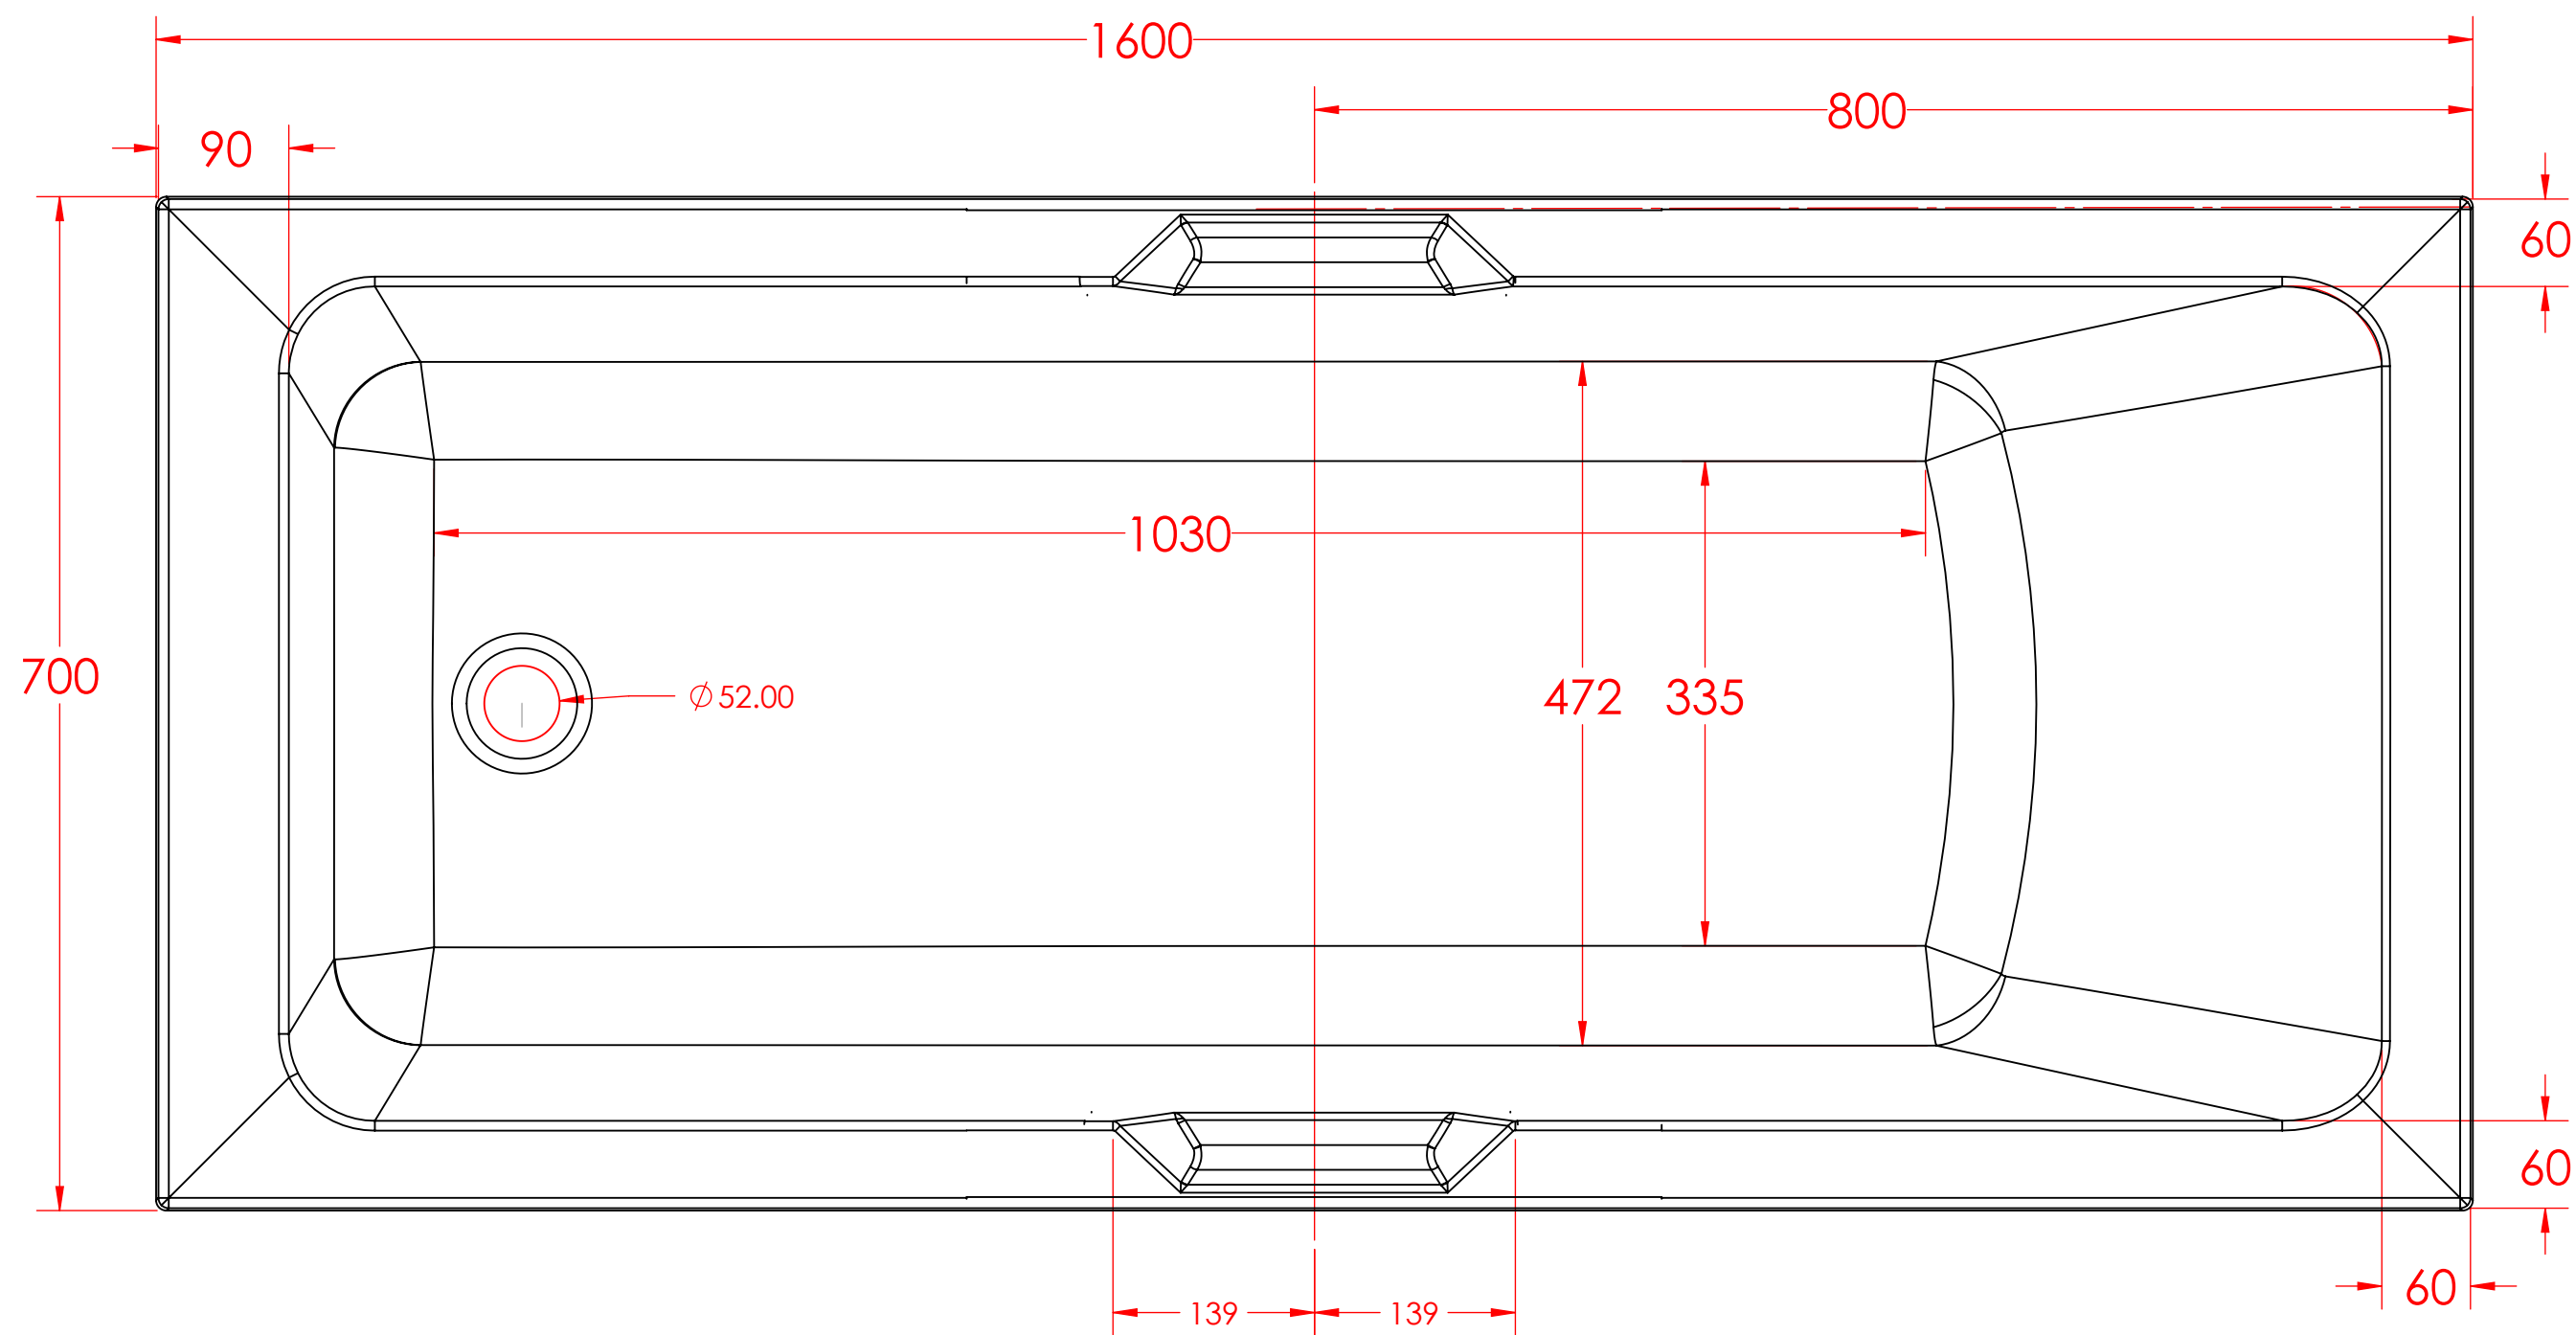

DETAIL B
SCALE 1 : 2