


Queenswood Aluminium Radiator 600 x 679mm.

Technical Drawing

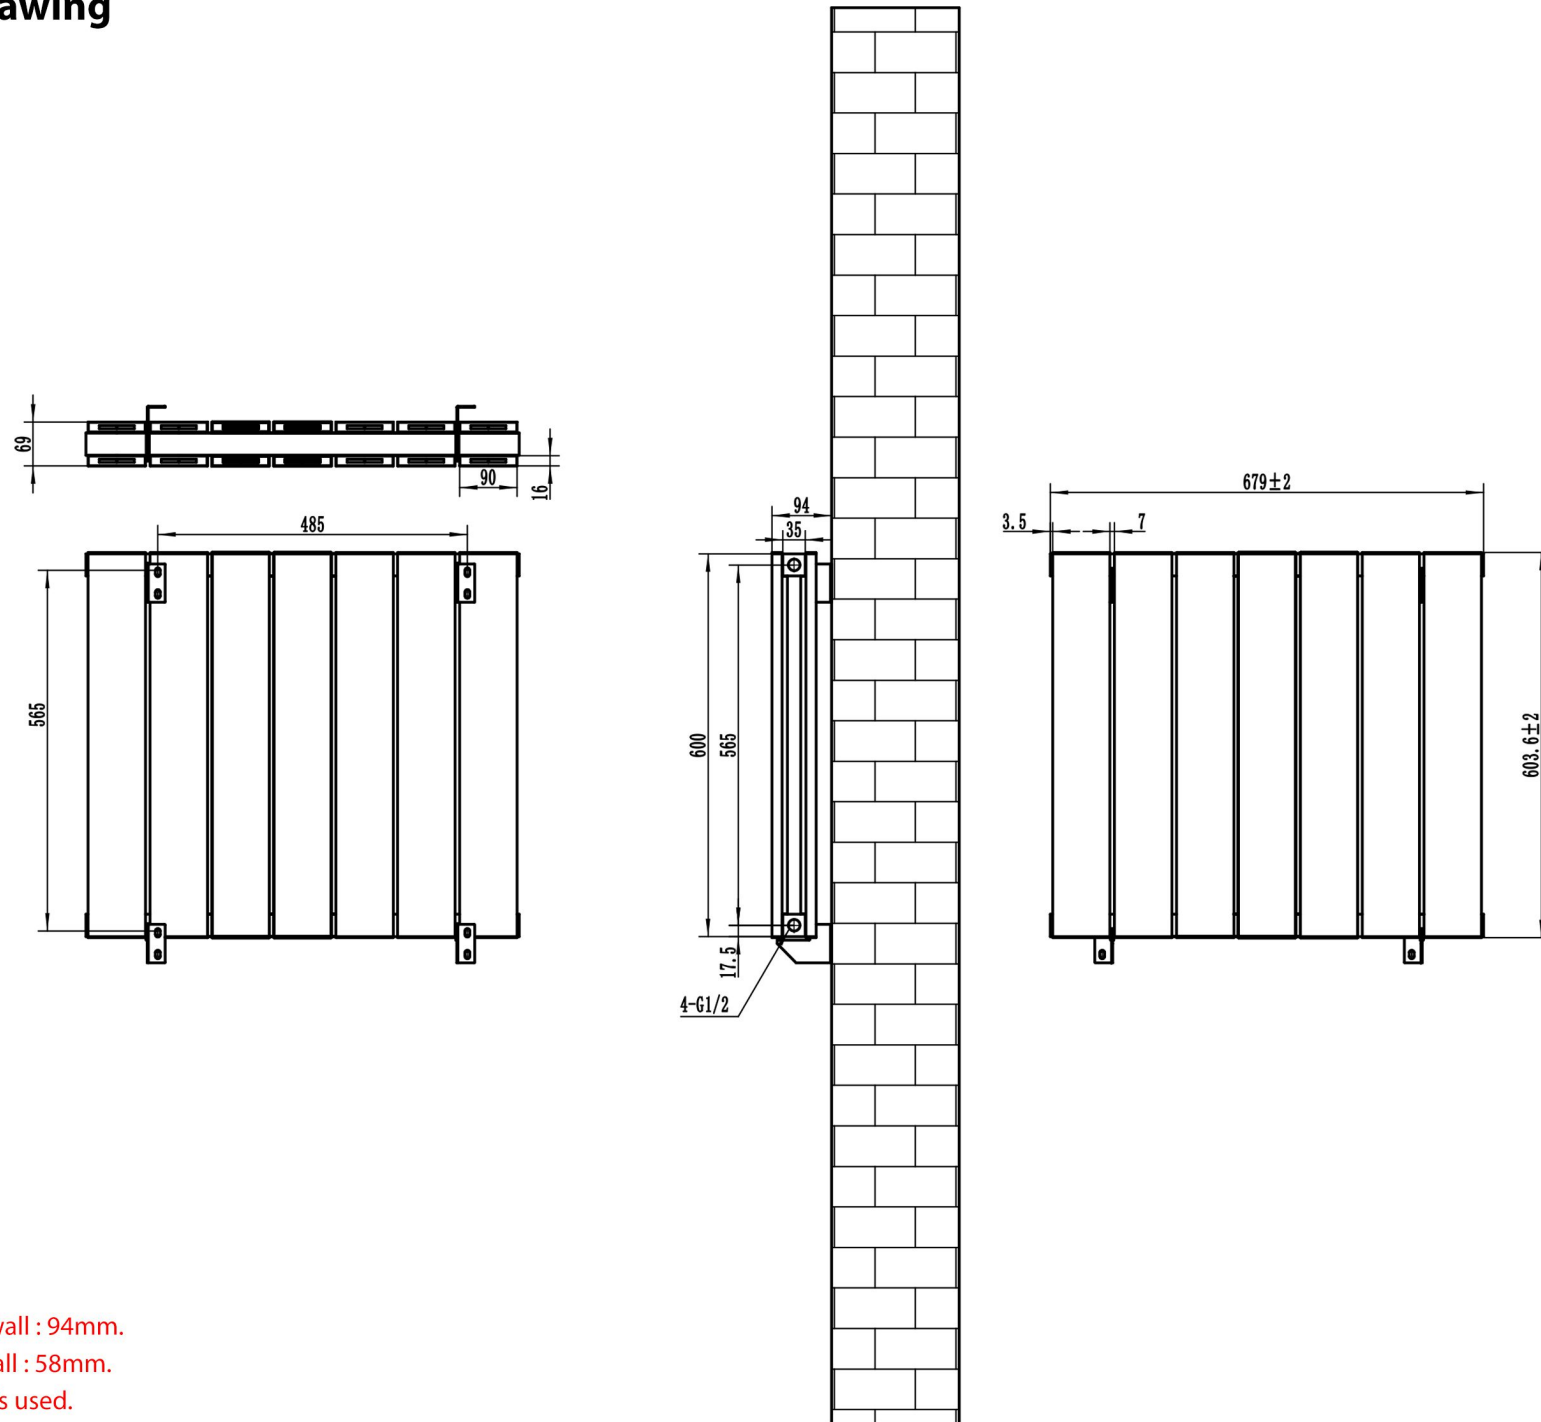

- * Projection from wall : 94mm.
- * Tappings from wall : 58mm.
- * No flow diverter is used.