


Queenswood Aluminium Radiator 600 x 873mm. Technical Drawing

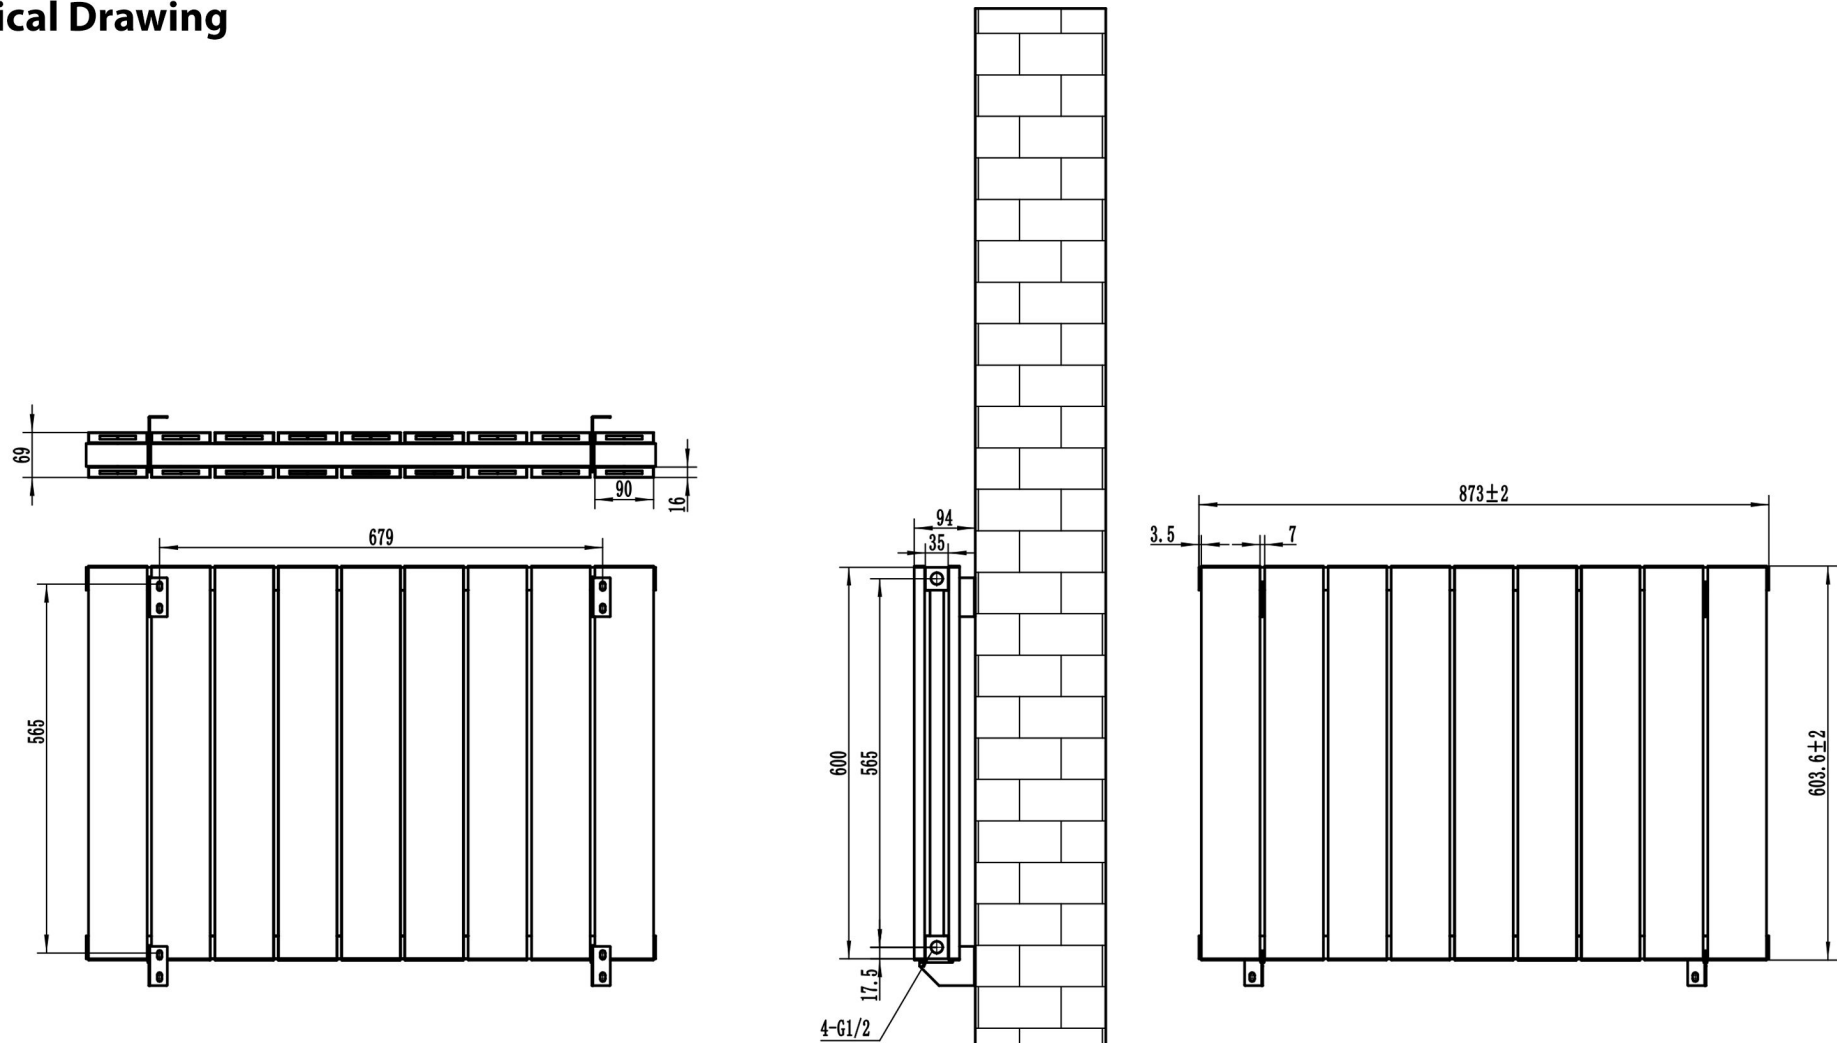

- * Projection from wall : 94mm.
- * Tappings from wall : 58mm.
- * No flow diverter is used.

Eastbrook 

Eastbrook Road, Gloucester GL4 3DB

Technical Helpline : 01452 317890

Mon - Fri / 8am - 5pm

Email : technical@eastbrookco.com