
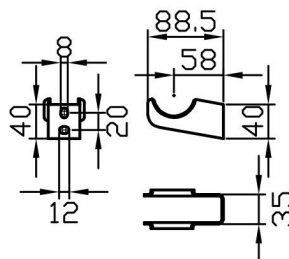
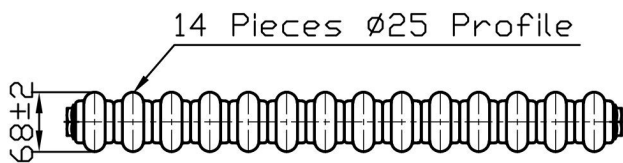


Imperia 2 Column Vertical 1800 x 650mm. Painted Technical Drawing

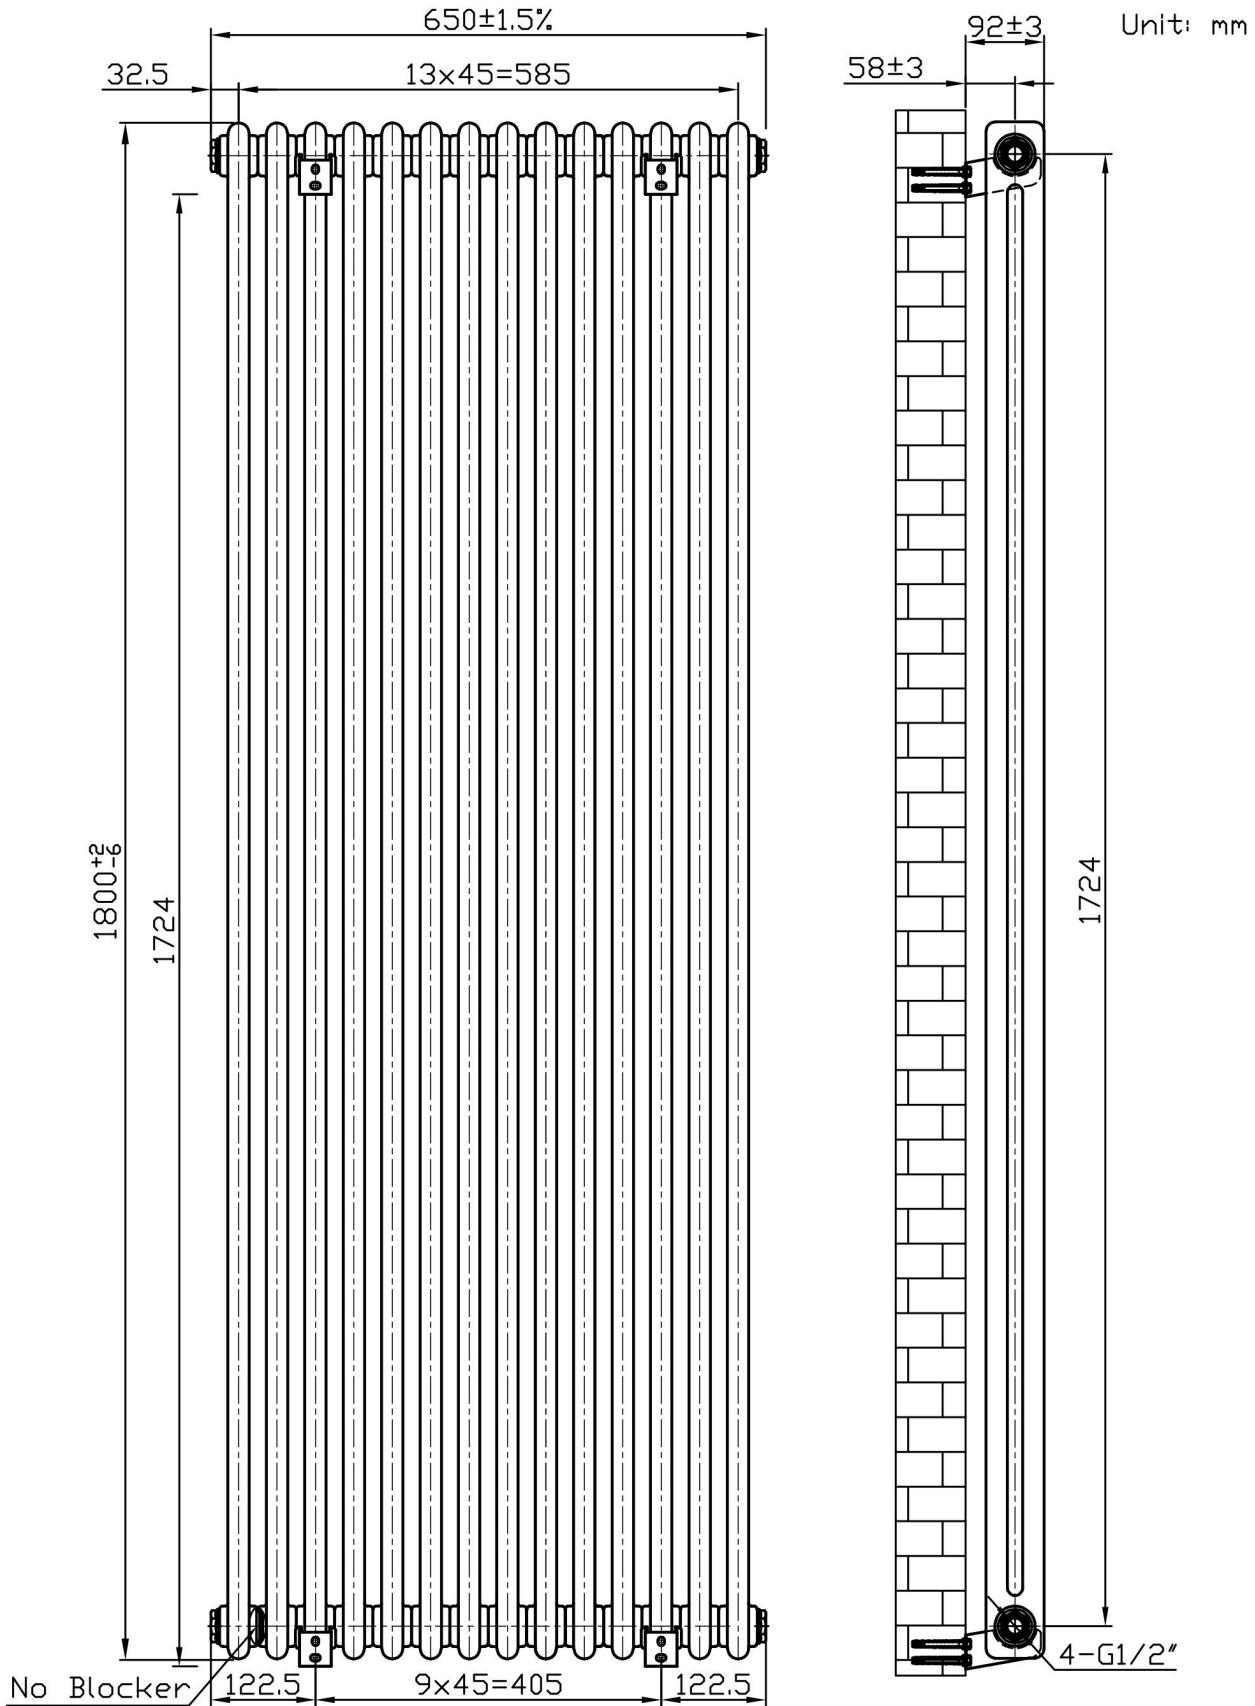

Eastbrook 

Eastbrook Road, Gloucester GL4 3DB
 Technical Helpline : 01452 317890
 Mon - Fri / 8am - 5pm
 Email : technical@eastbrookco.com