


Imperia 2 Column Multirail 612 x 800mm.

Technical Drawing

Unit: mm

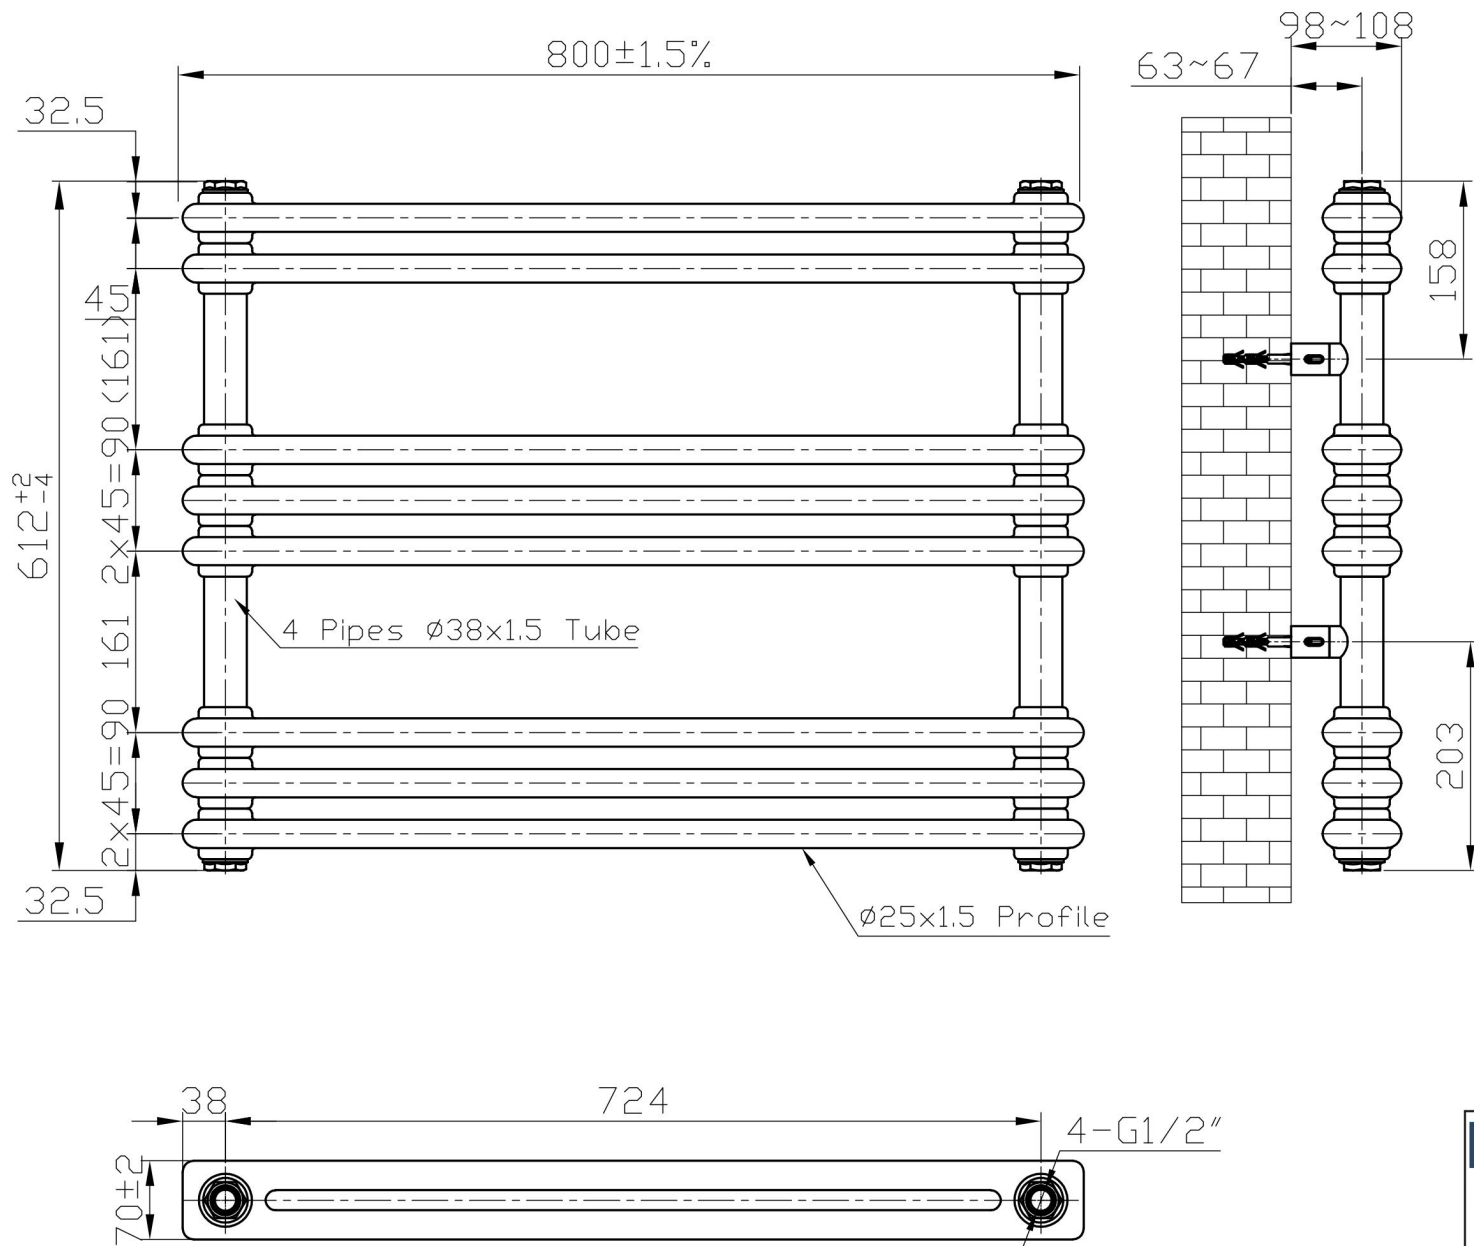

Eastbrook 
Eastbrook Road, Gloucester GL4 3DB
Technical Helpline : 01452 317890
Mon - Fri / 8am - 5pm
Email : technical@eastbrookco.com