
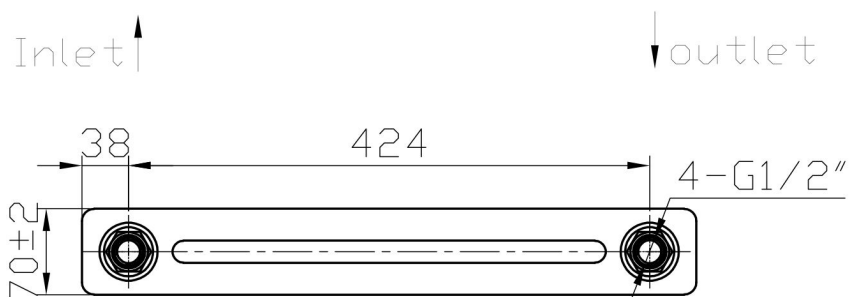


Imperia 2 Column Multirail 1140 x 500mm.

Technical Drawing

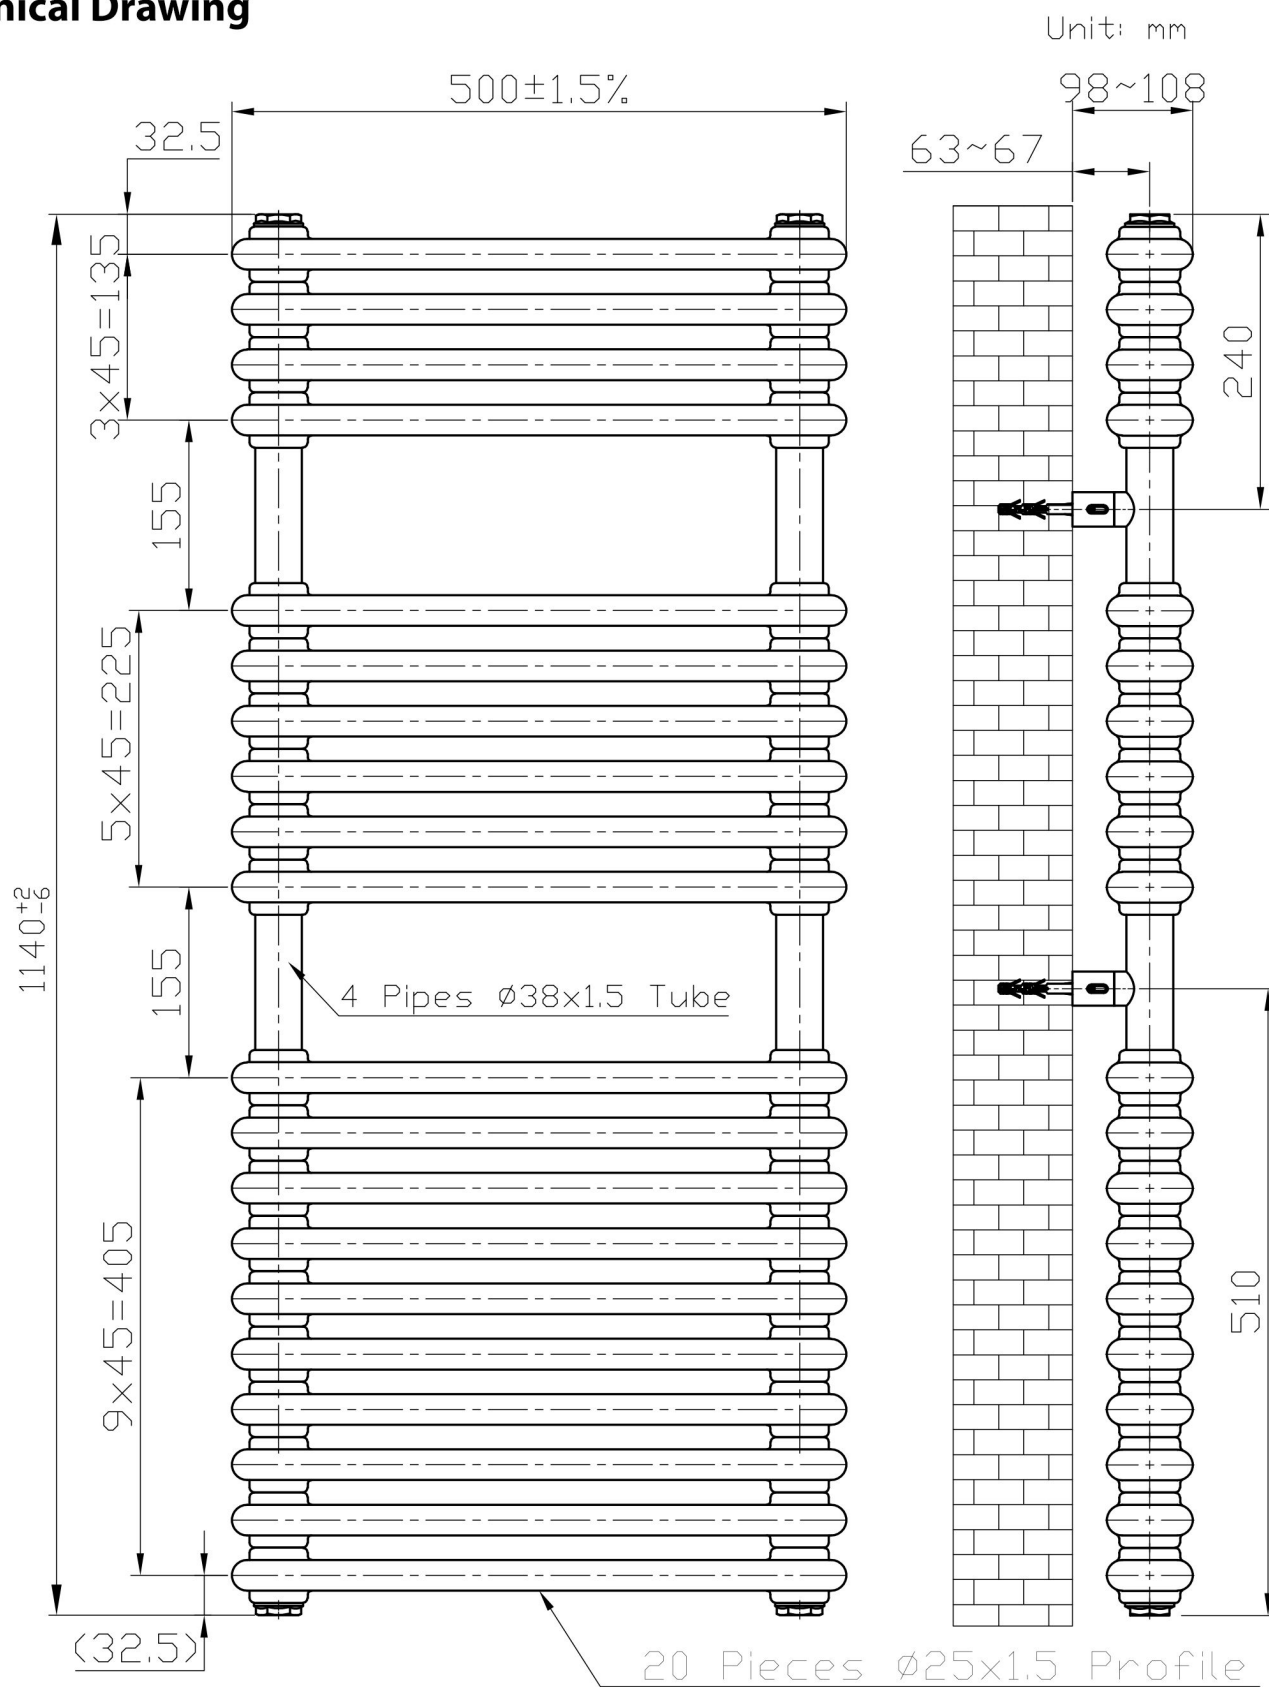

Eastbrook 

Eastbrook Road, Gloucester GL4 3DB

Technical Helpline : 01452 317890

Mon - Fri / 8am - 5pm

Email : technical@eastbrookco.com