
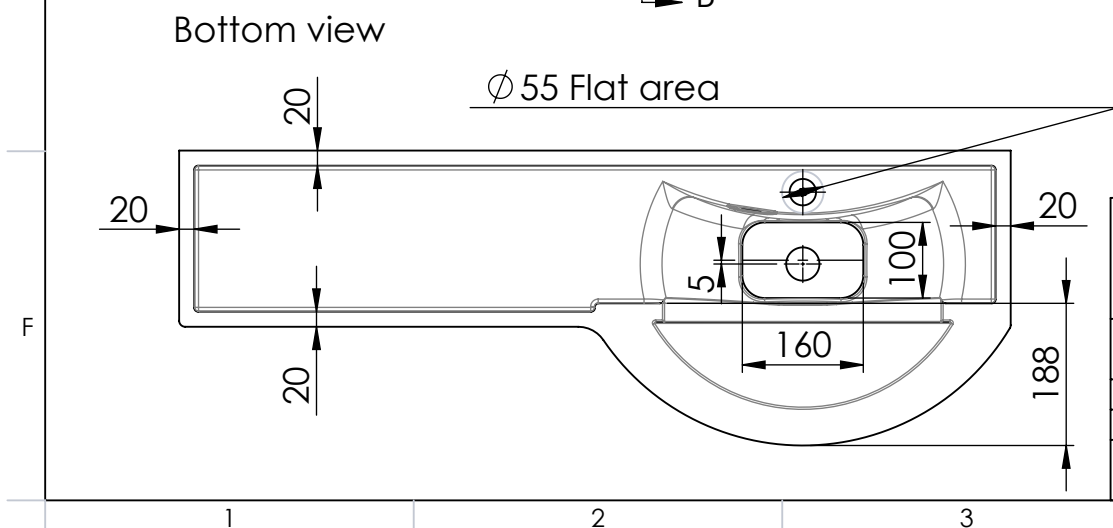
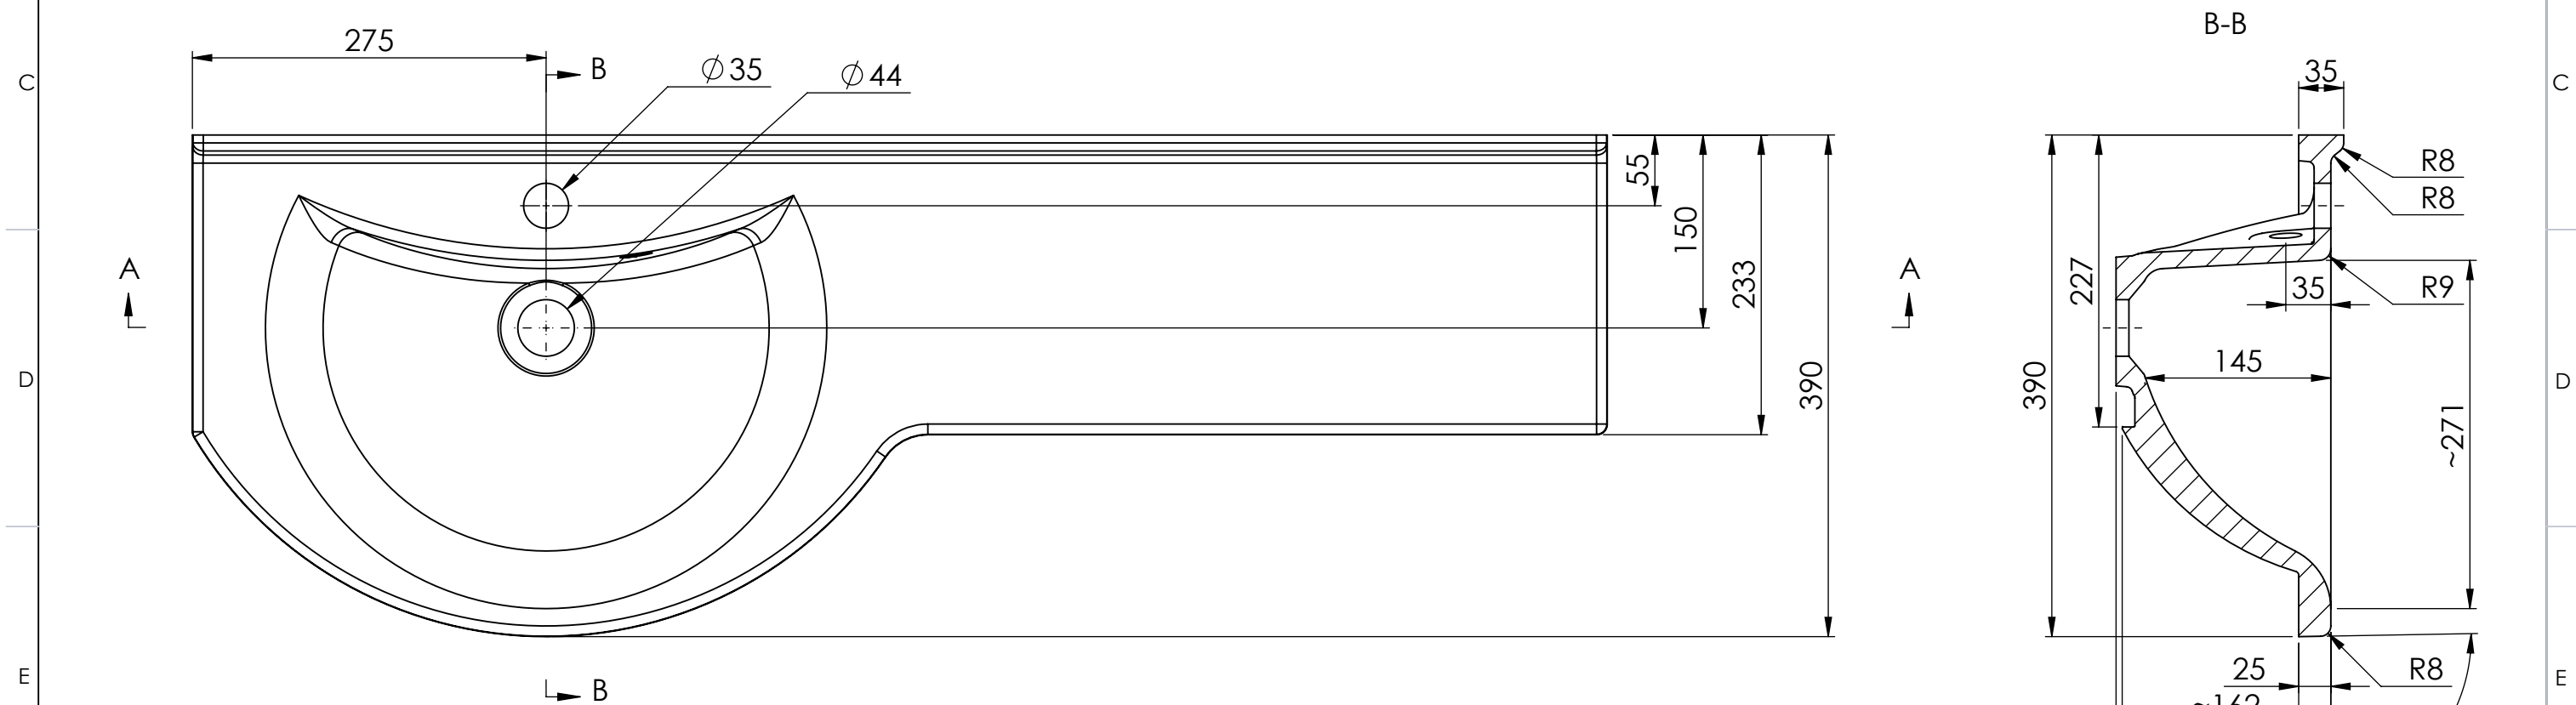


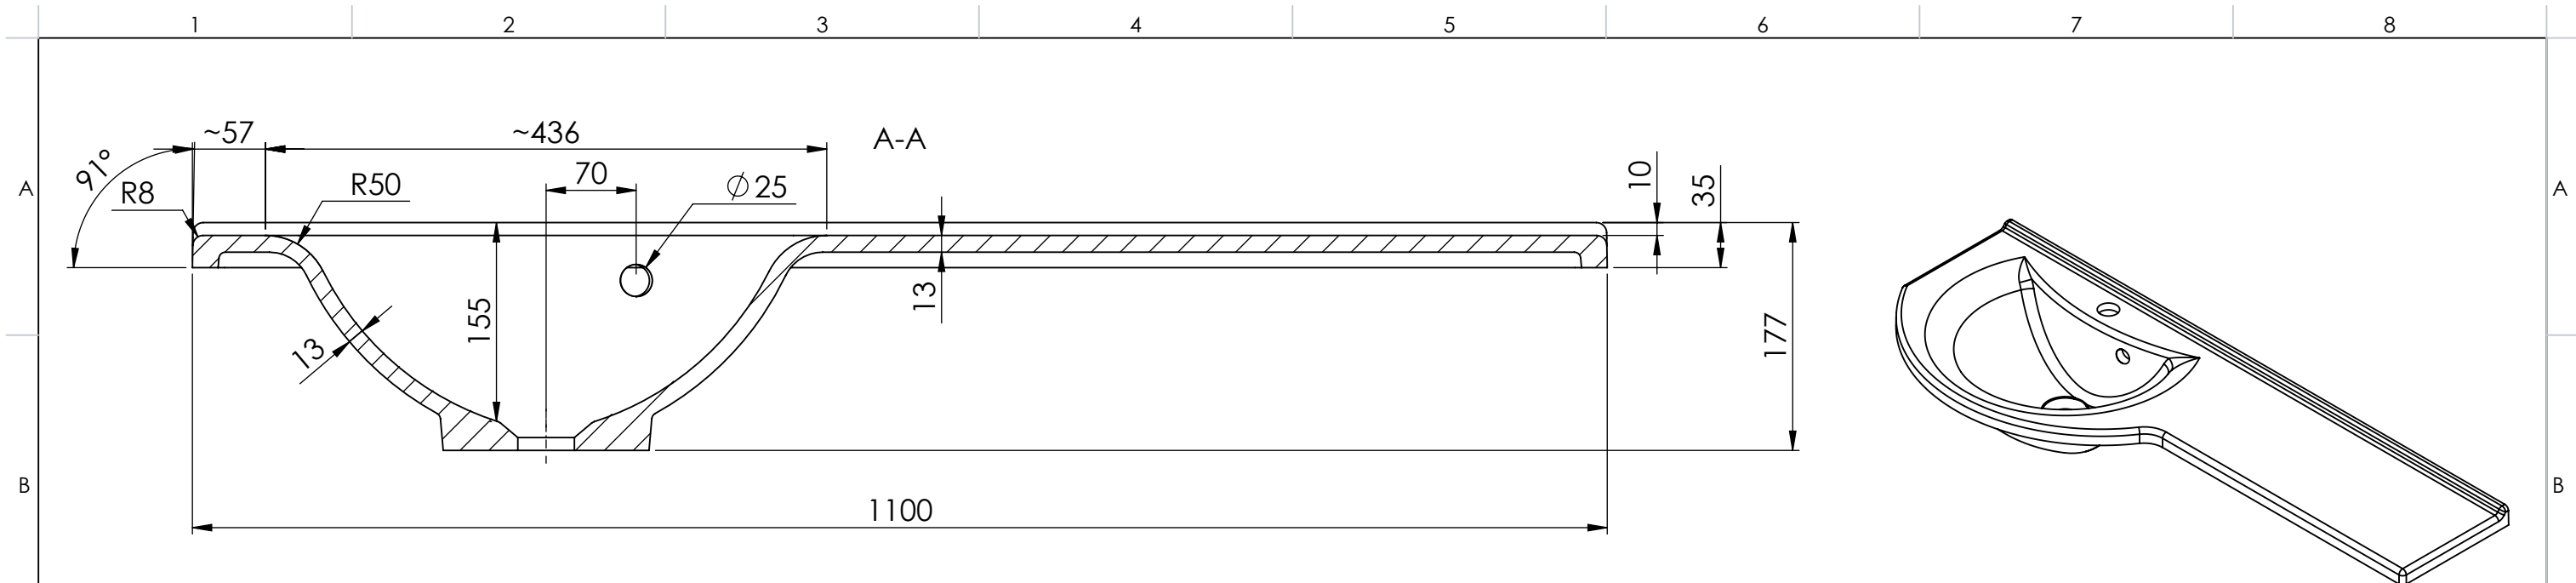

Tolerance total	length	+3/0 mm	Drawn by Bączyk R	Design by	Eastbrook						
	width	+2/0 mm									
	height	+2/-2 mm	Created Date	Client EASTBROOK							
Tol. height side walls	≤25 mm	+1/-1 mm									
	>25 mm	+2/-2 mm				Material volume[mm³]	Overflow	Taphole	Drain	Main dimensions L x W / H [mm]	Sheet
Tolerance holes location		+2/-2 mm				6945101.03	YES	1	Regular	1100 x 390 / 177	
Tolerance holes diameter		+1/-1 mm				Surface area[mm²]	Sheet Size	Scale		Project status	Revision
Tolerance plane bending		+1,5/-1,5 mm				884540.02	A3	1:5	Proposal	A	