


Extension profile 49.1095 49.1096 49.3001

+Vantage
2000
range

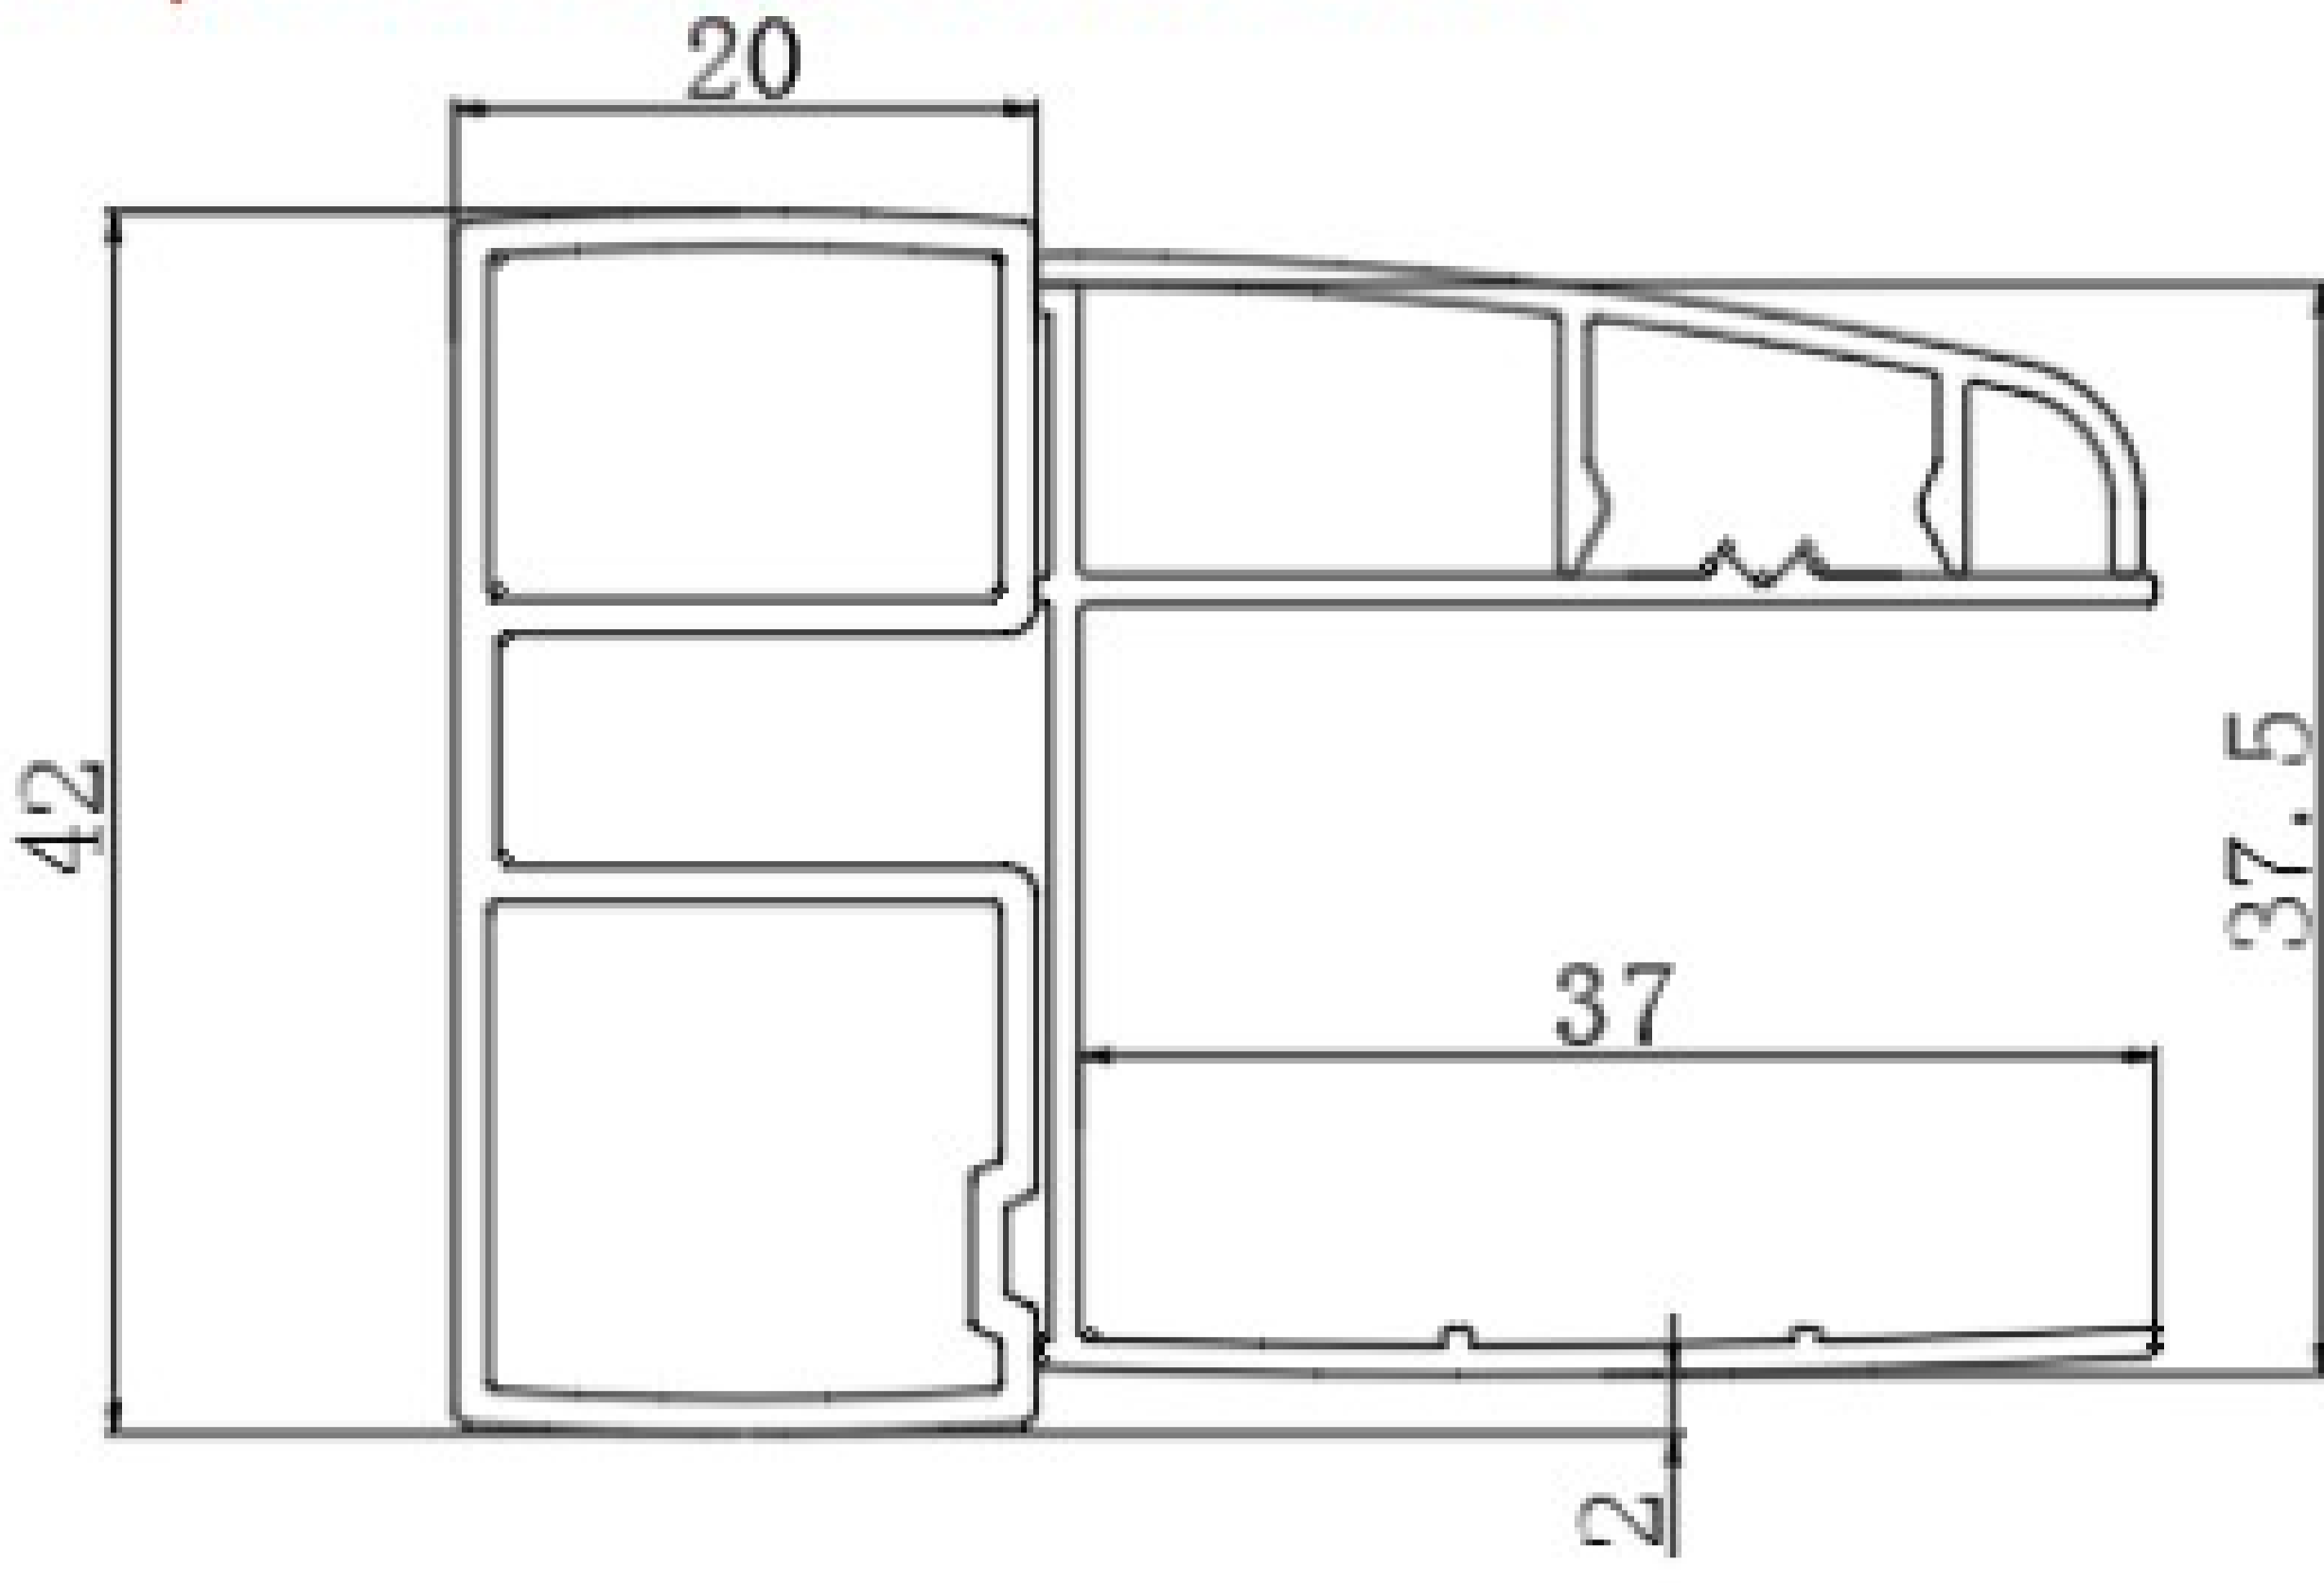

+Corniche
2000
hinged
door
enclosure

