


# Fairford Vertical 1800 x 375mm. Technical Drawing

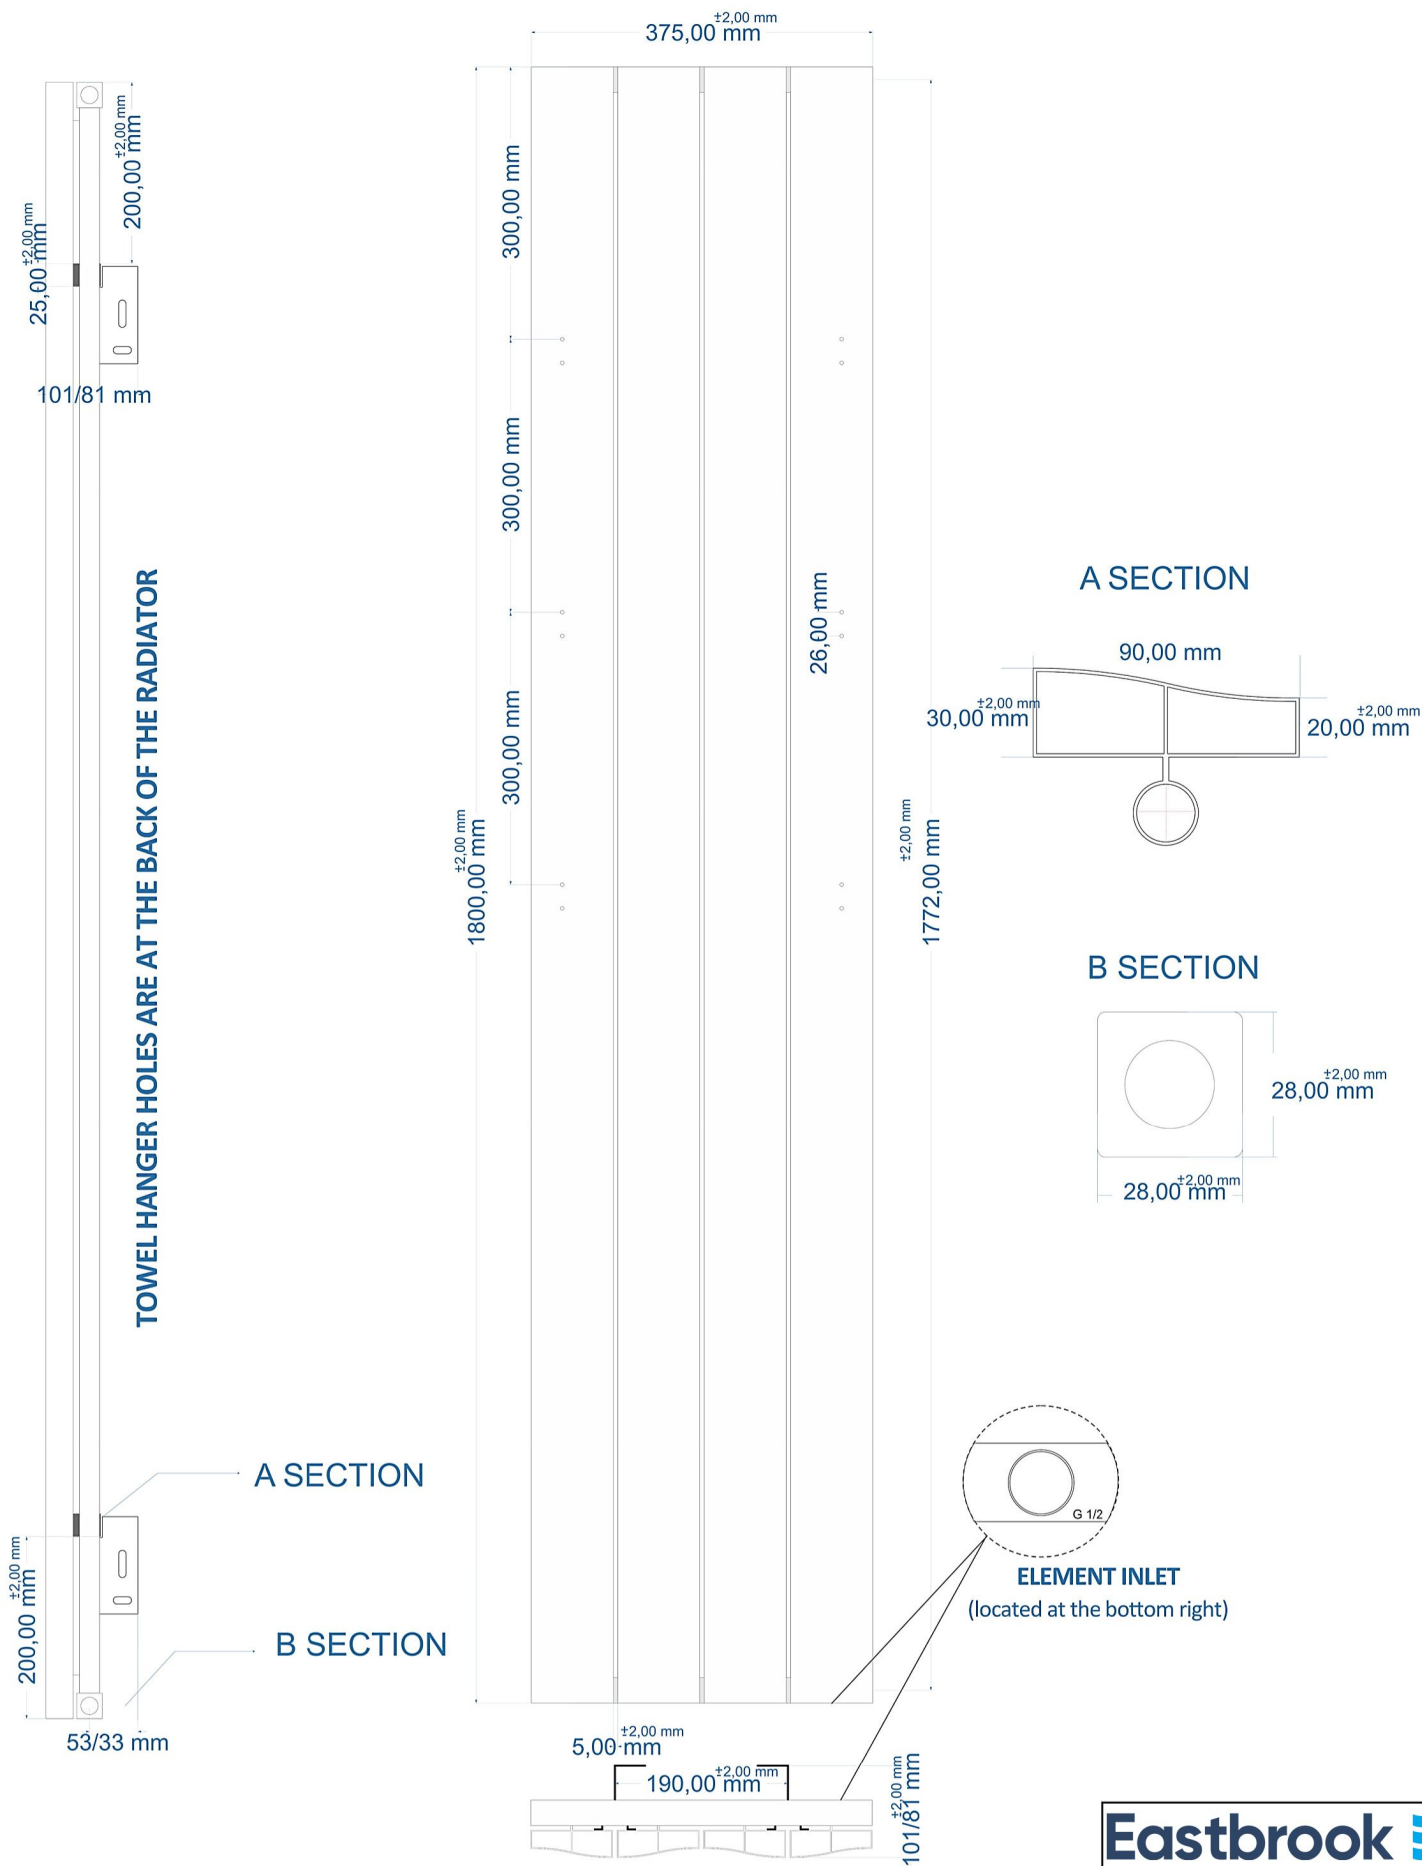

**Eastbrook** 

Eastbrook Road, Gloucester GL4 3DB  
 Technical Helpline : 01452 317890  
 Mon - Fri / 8am - 5pm  
 Email : [technical@eastbrookco.com](mailto:technical@eastbrookco.com)